

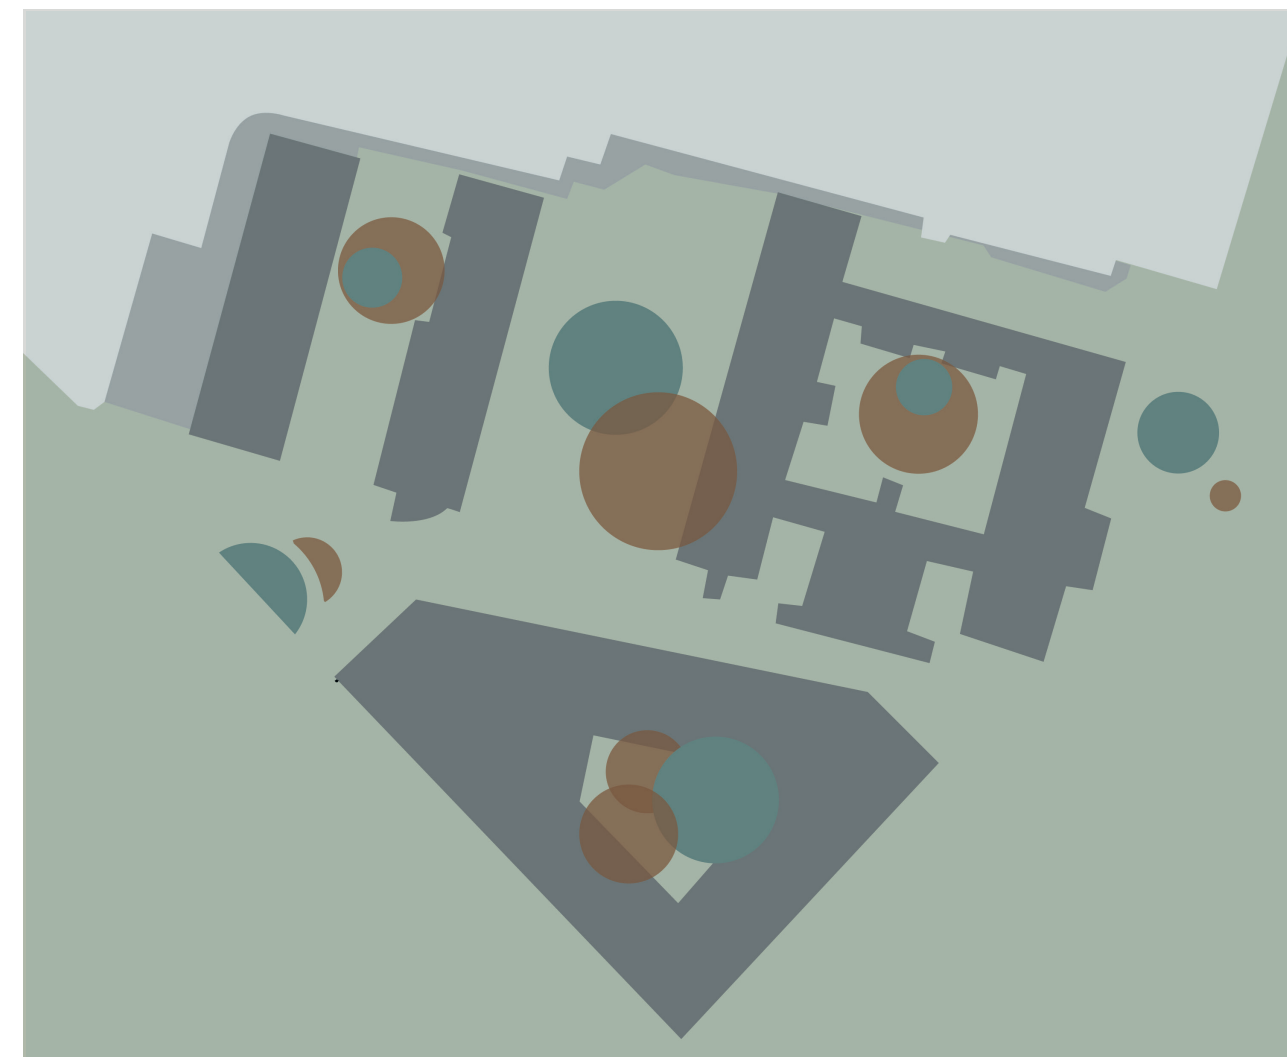
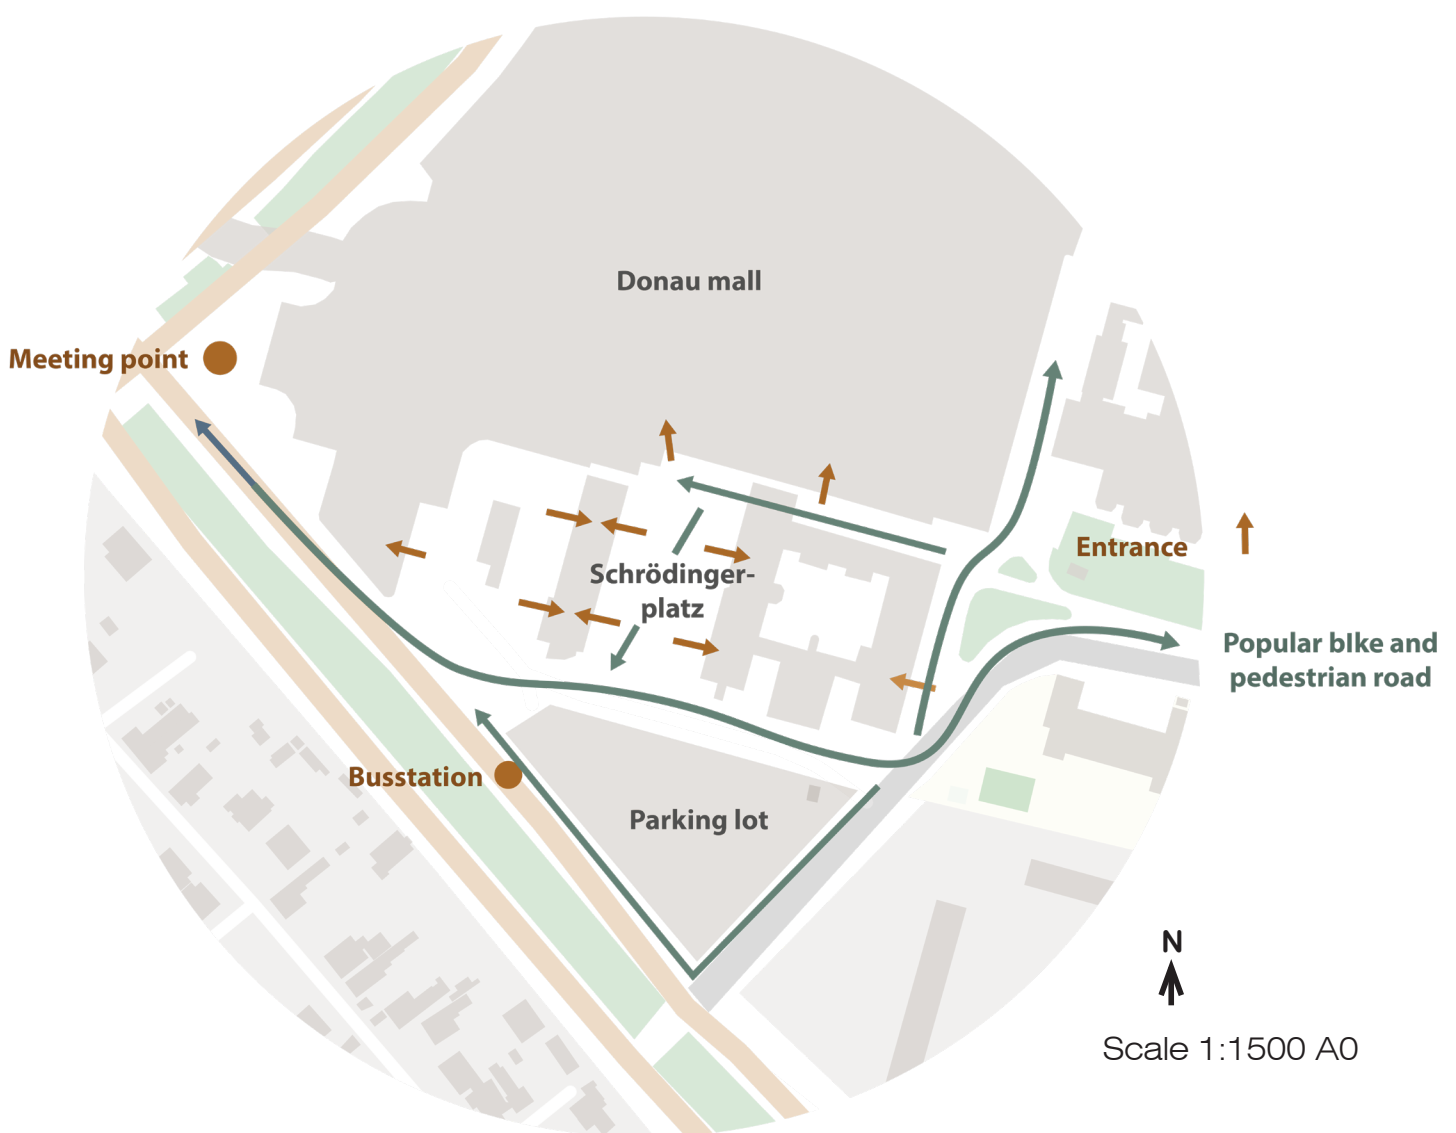
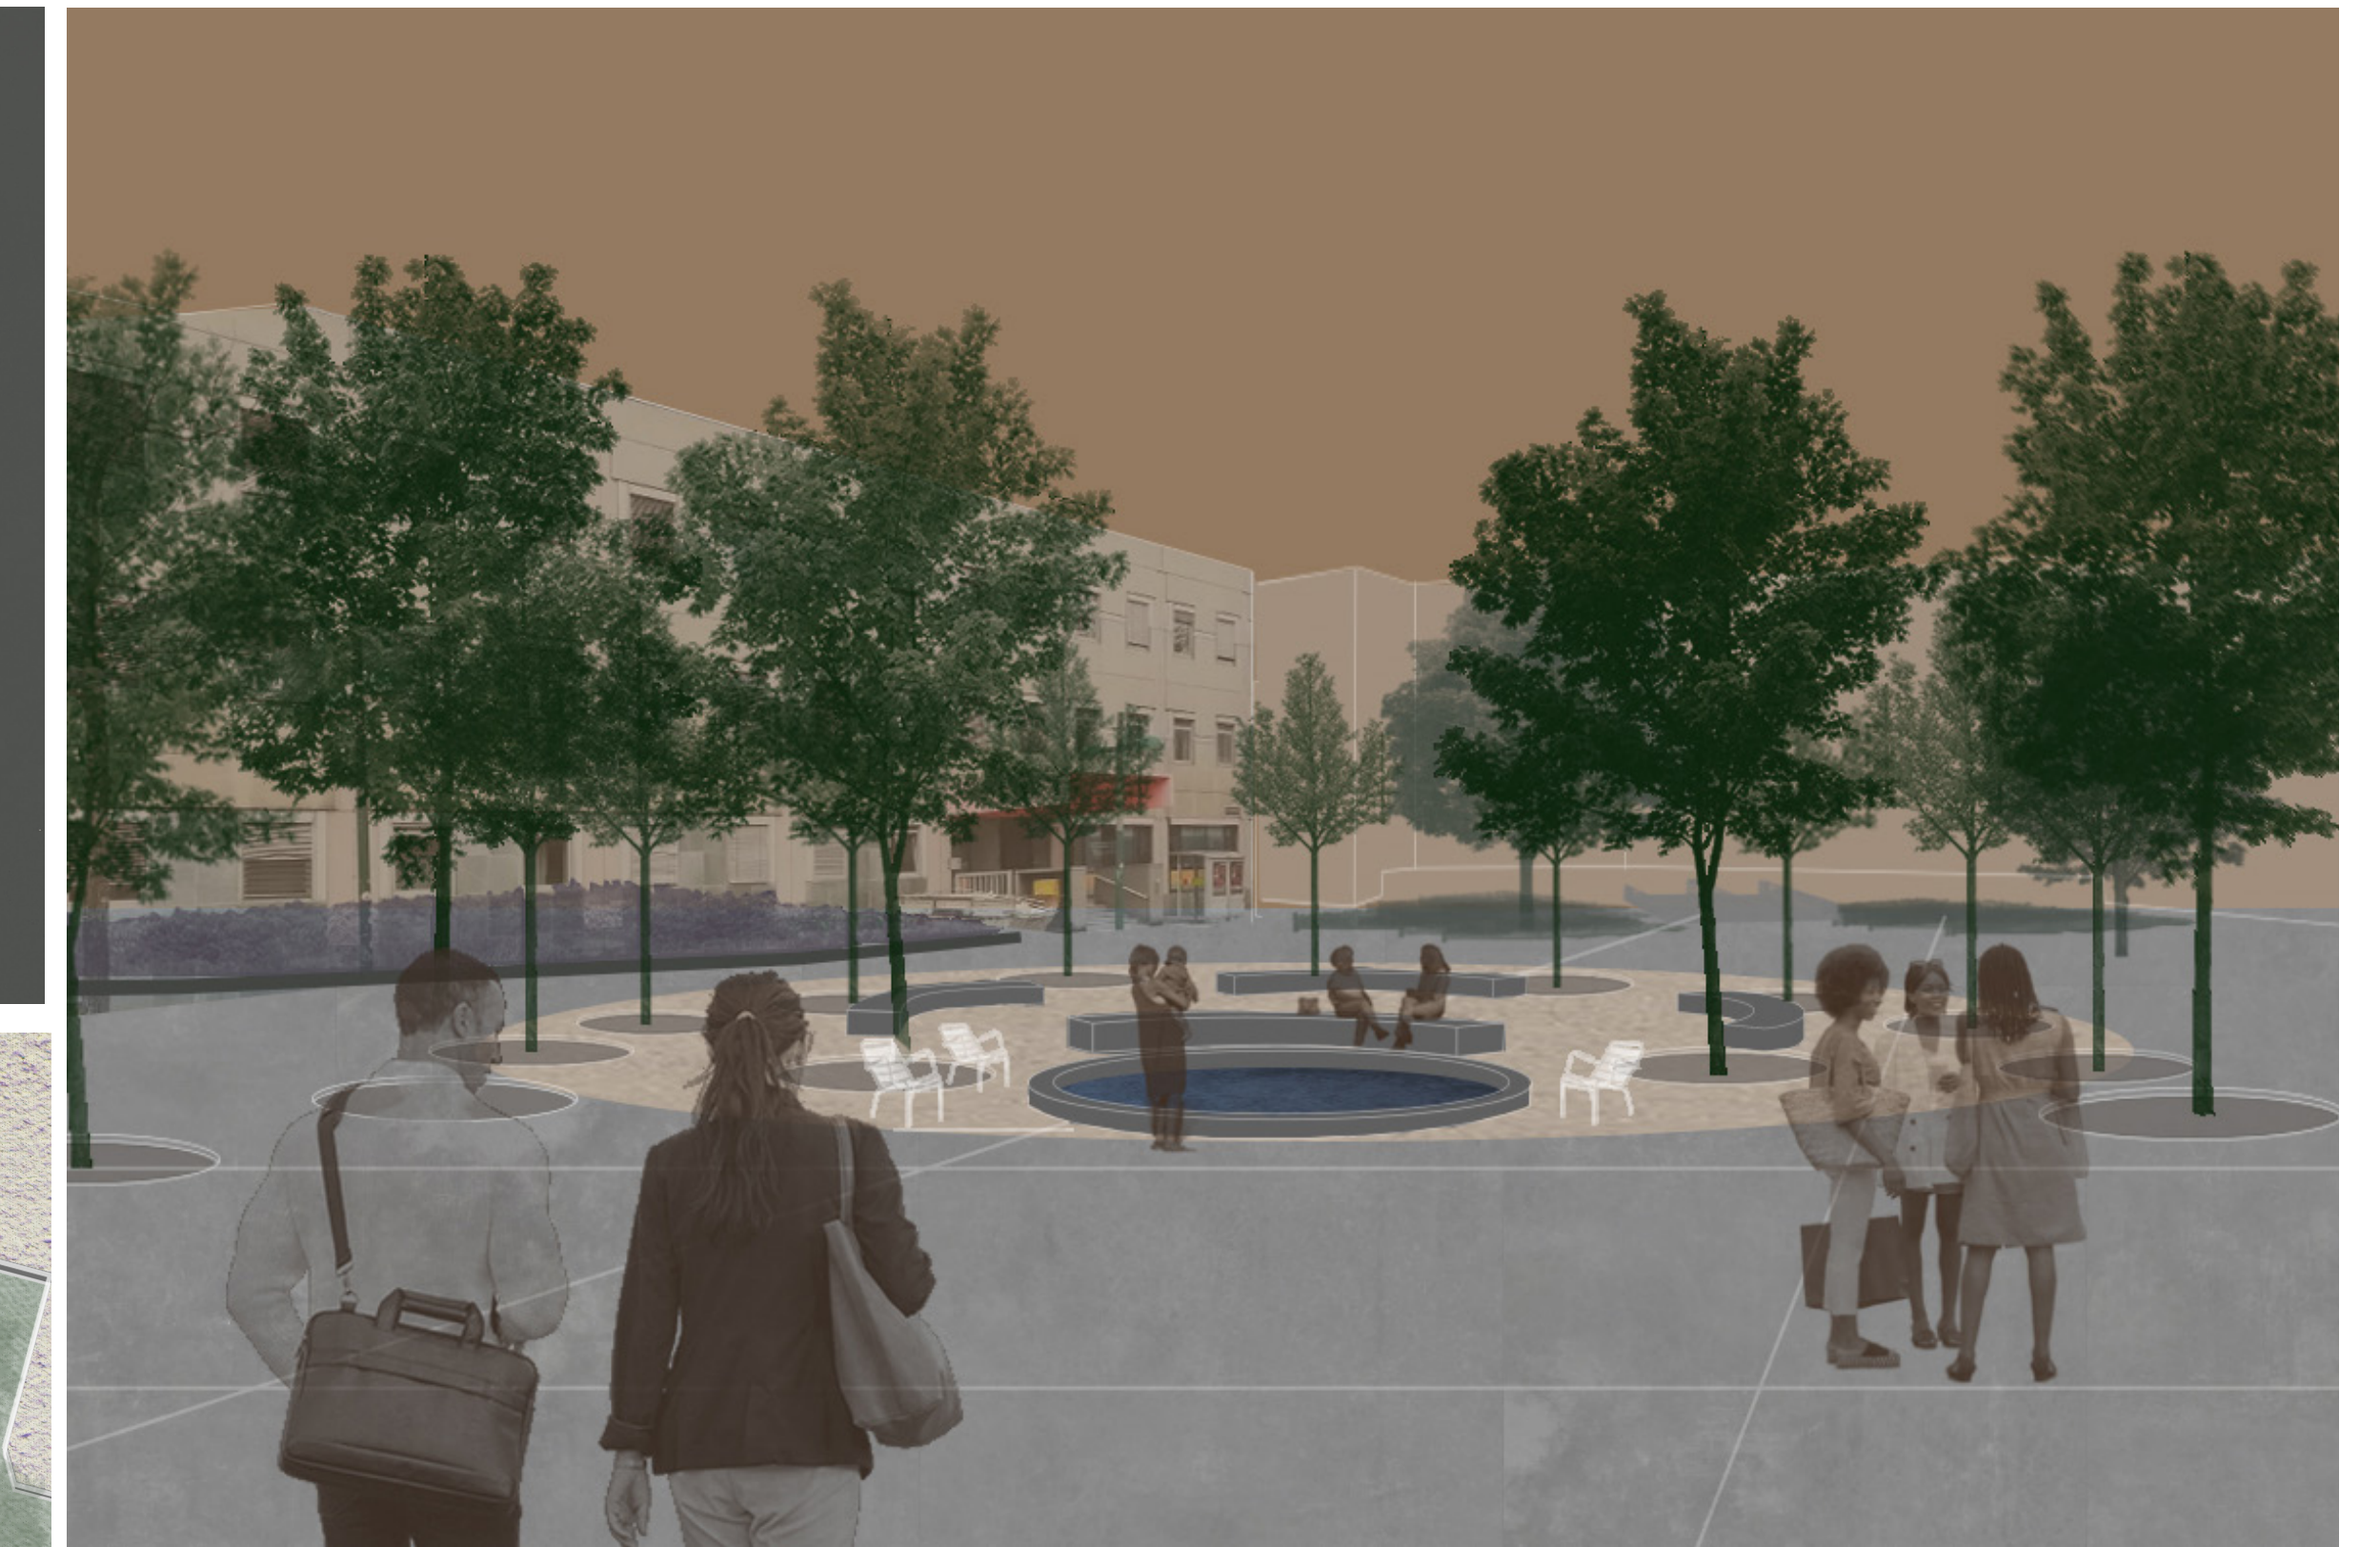
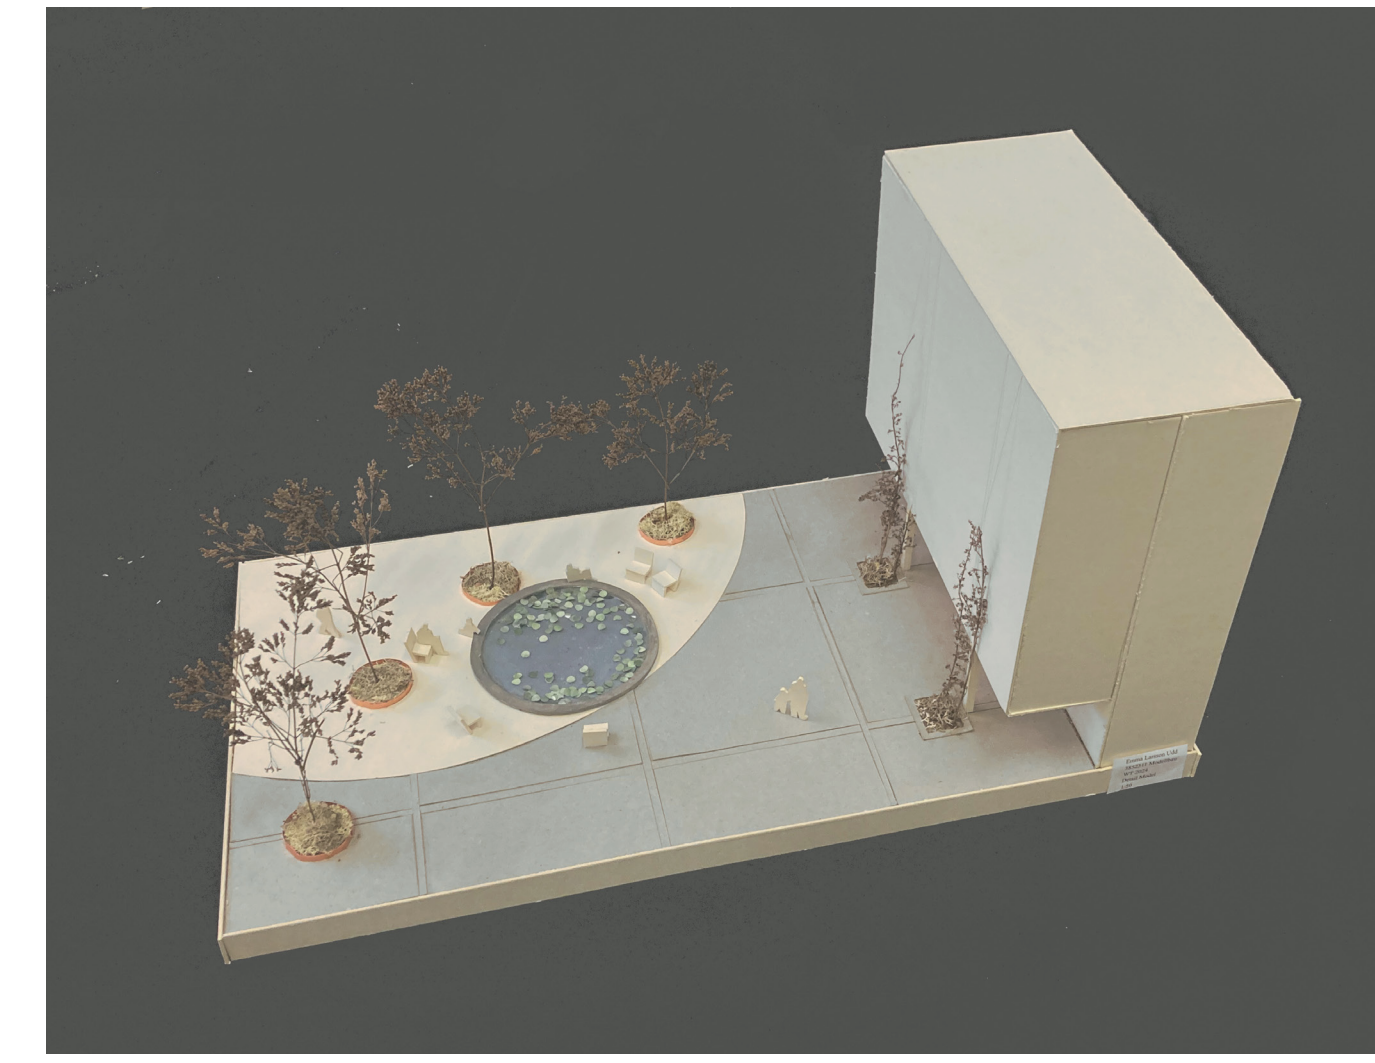





# Circular thinking at Schrödingerplatz

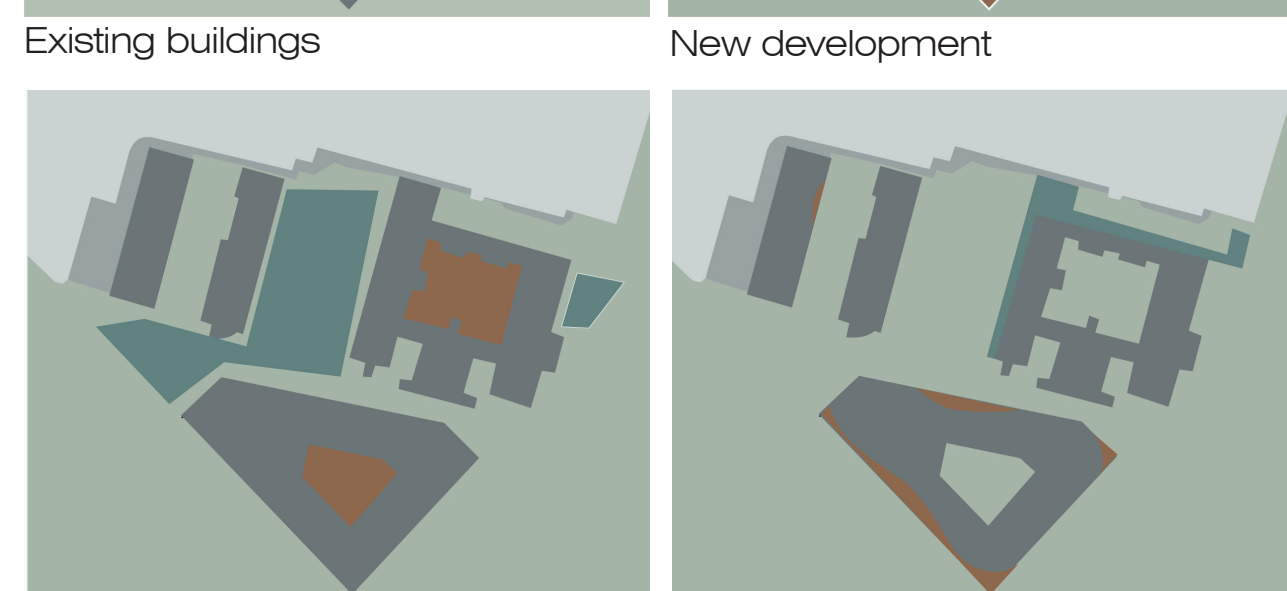


The Konzept evolves from Schrödingerplatz existing qualities and building structure. In our times of sustainable thinking we need to remember to reuse and maintain what is already existing. This circular thinking is the base of the design. The buildings at Schrödingerplatz shine with their own unique history as the area develops into a place to live, rest and meet. In the design the two circles, representing the old and the new, meet and create spaces of different form and function.

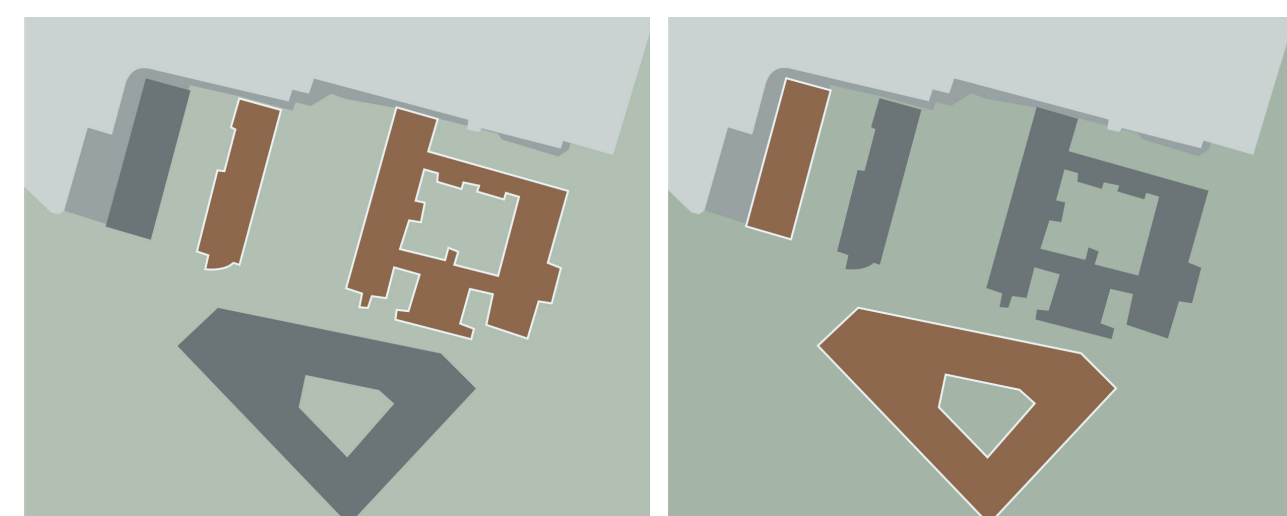

Public spaces (green) and private spaces (orange)

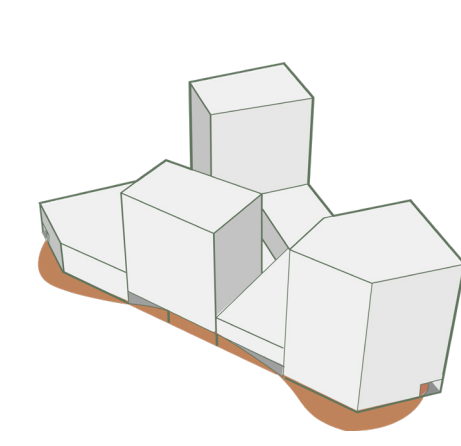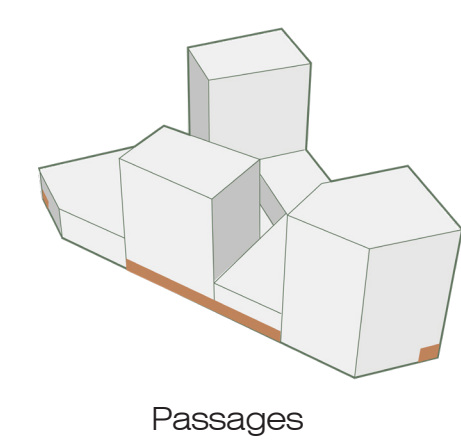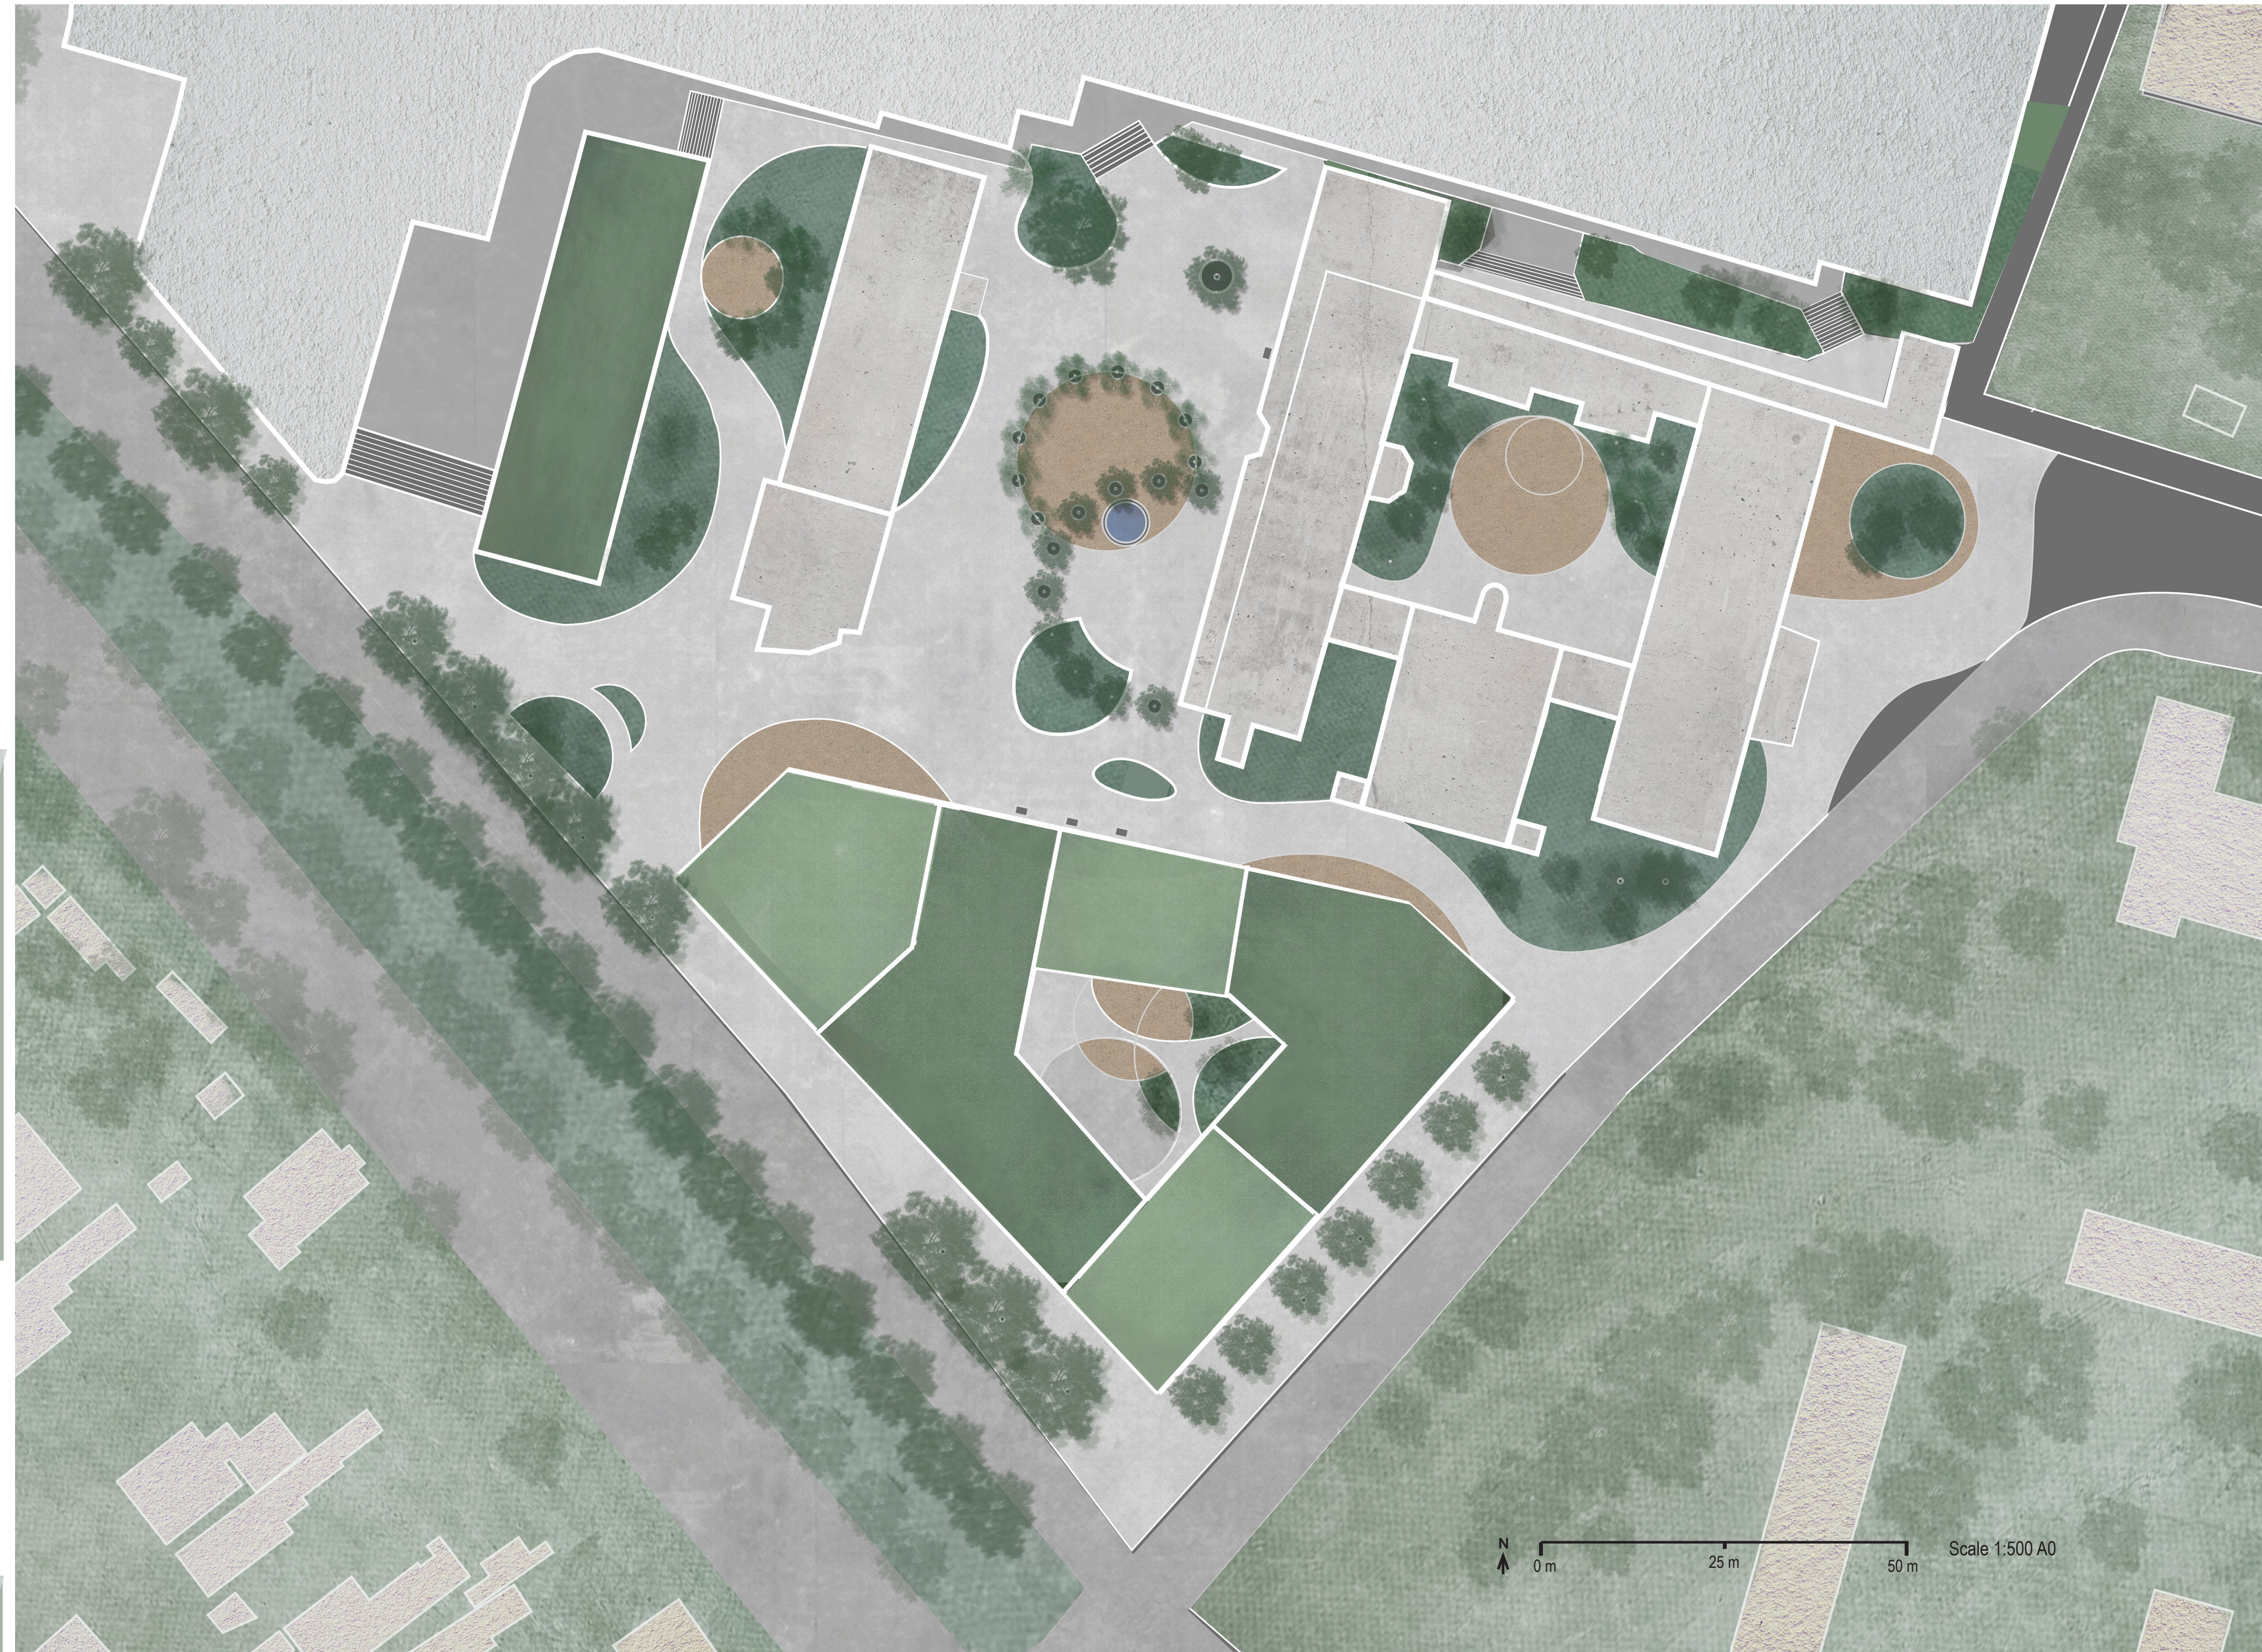


Soft shapes creates a flowing motion


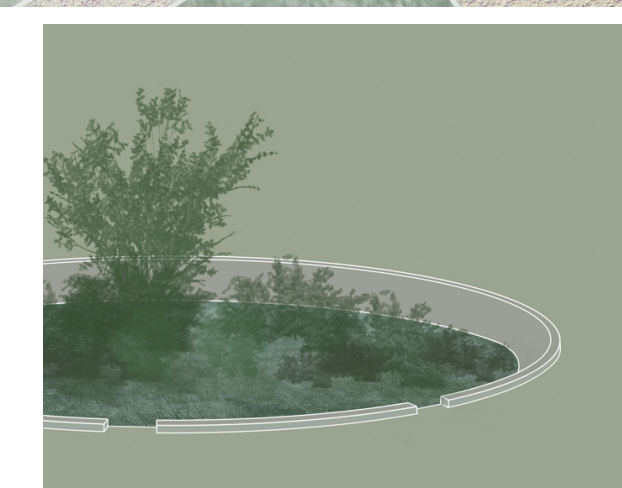


Nature based solutions


Lowered rain garden

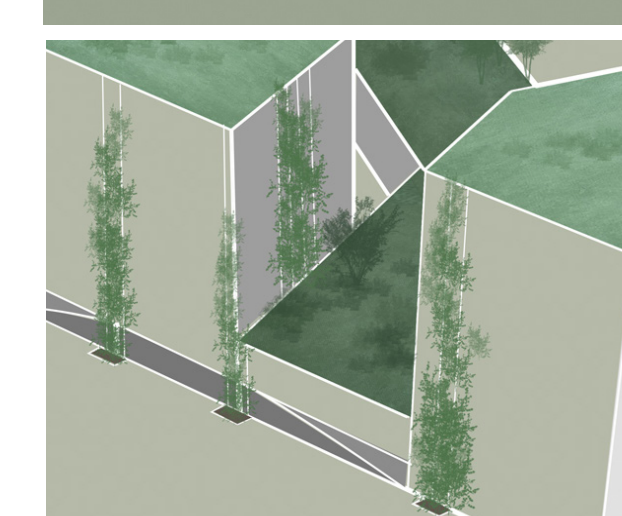

Roof and facade greenery

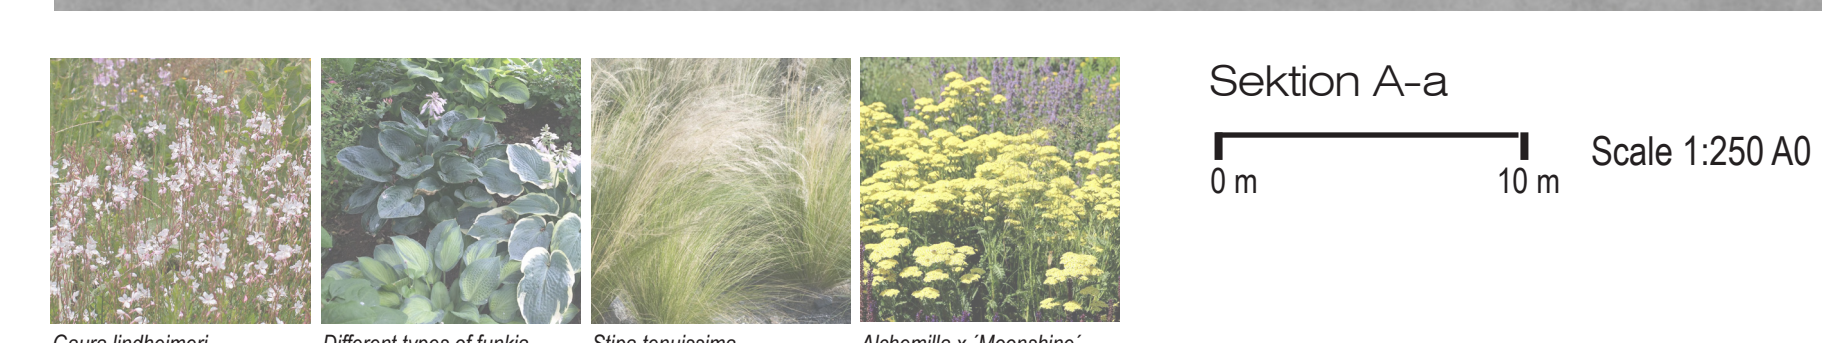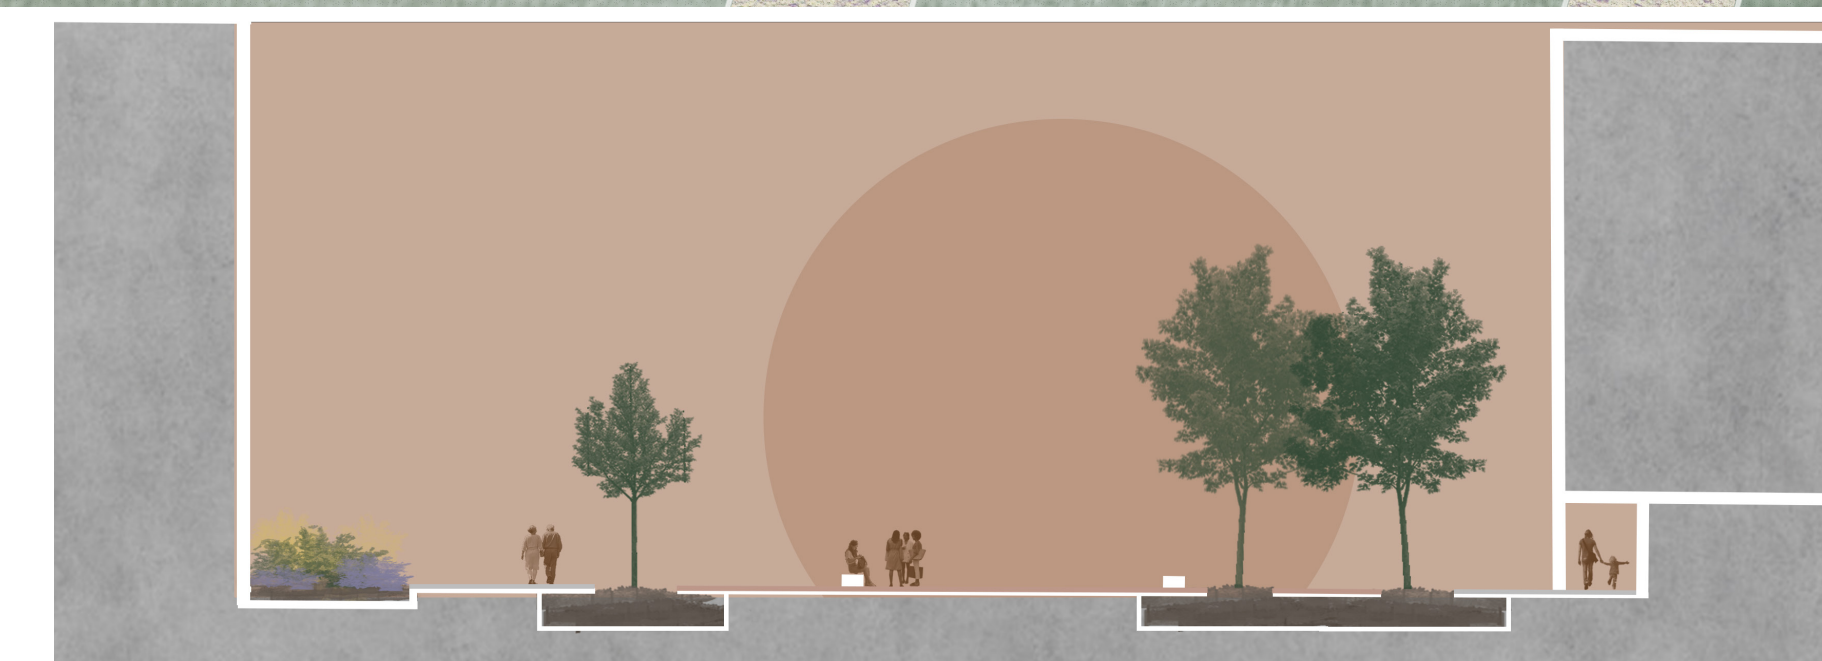

Sektion A-a  
0 m 10 m Scale 1:250 A0

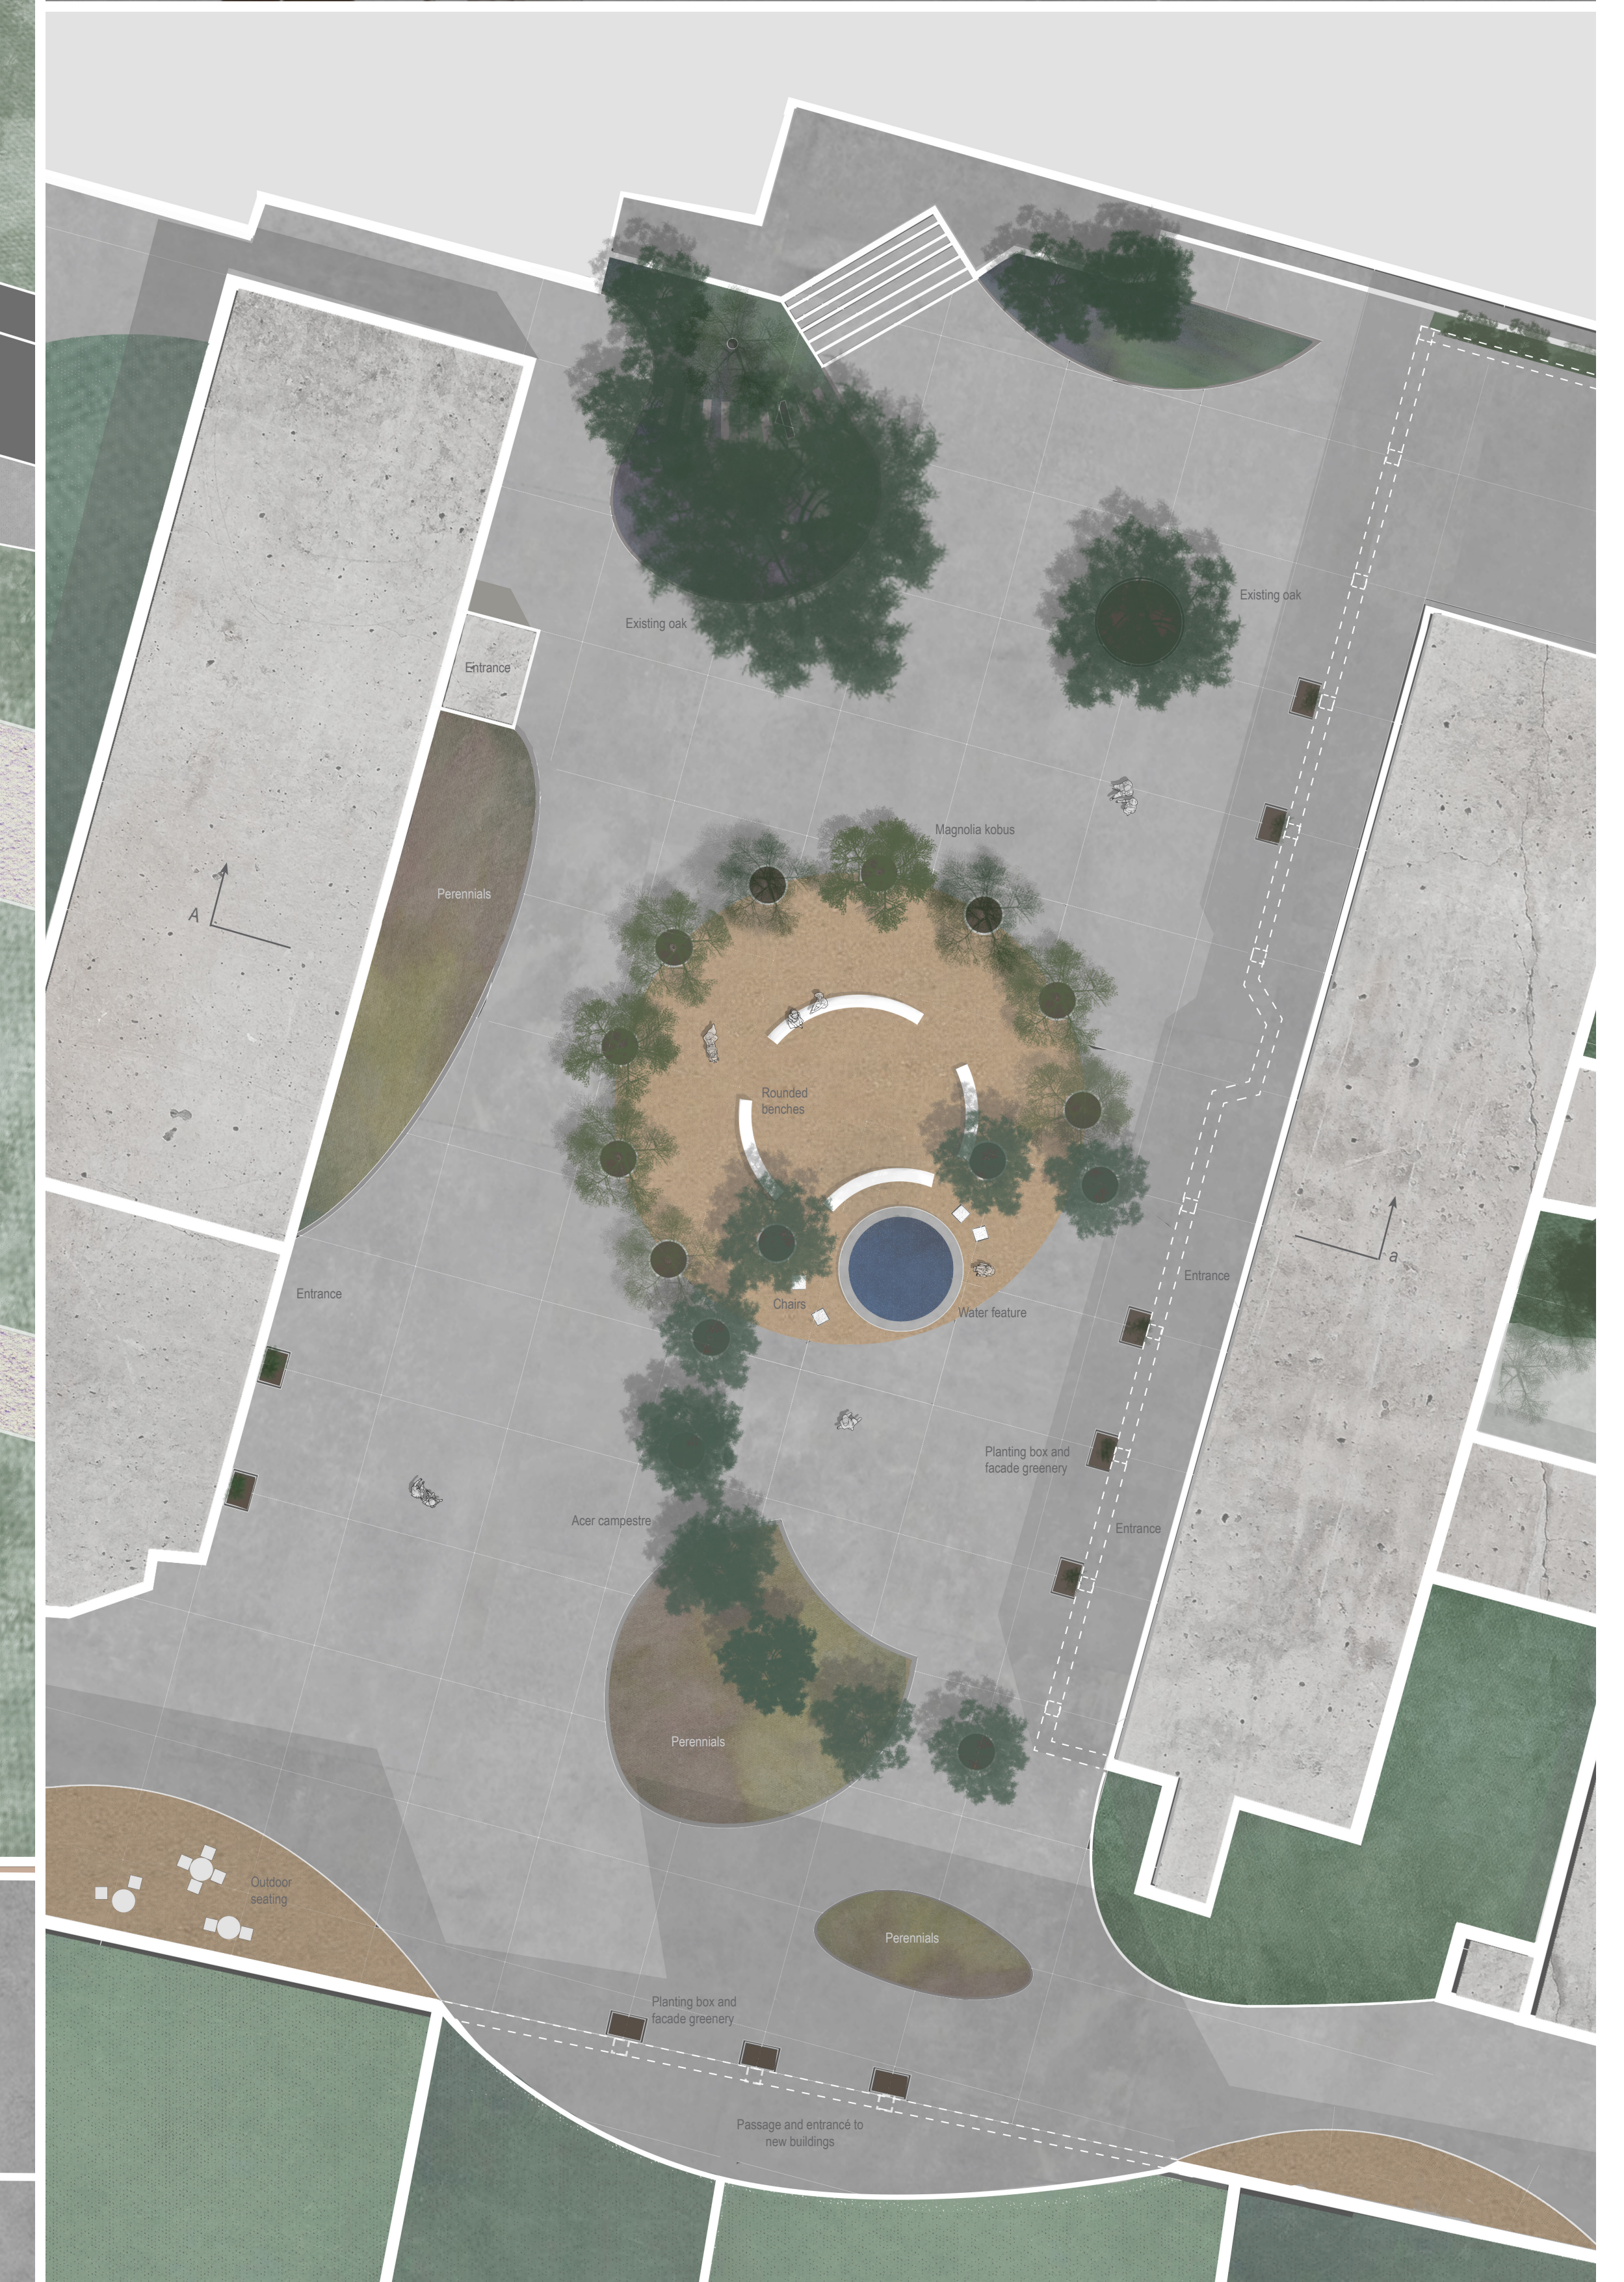

Detailed plan  
0 m 25 m Scale 1:250 A0