


FOREST CITIES? CITY FOREST!



Schnitt B-B'
M 1:250



Schnitt A-A'
M 1:250

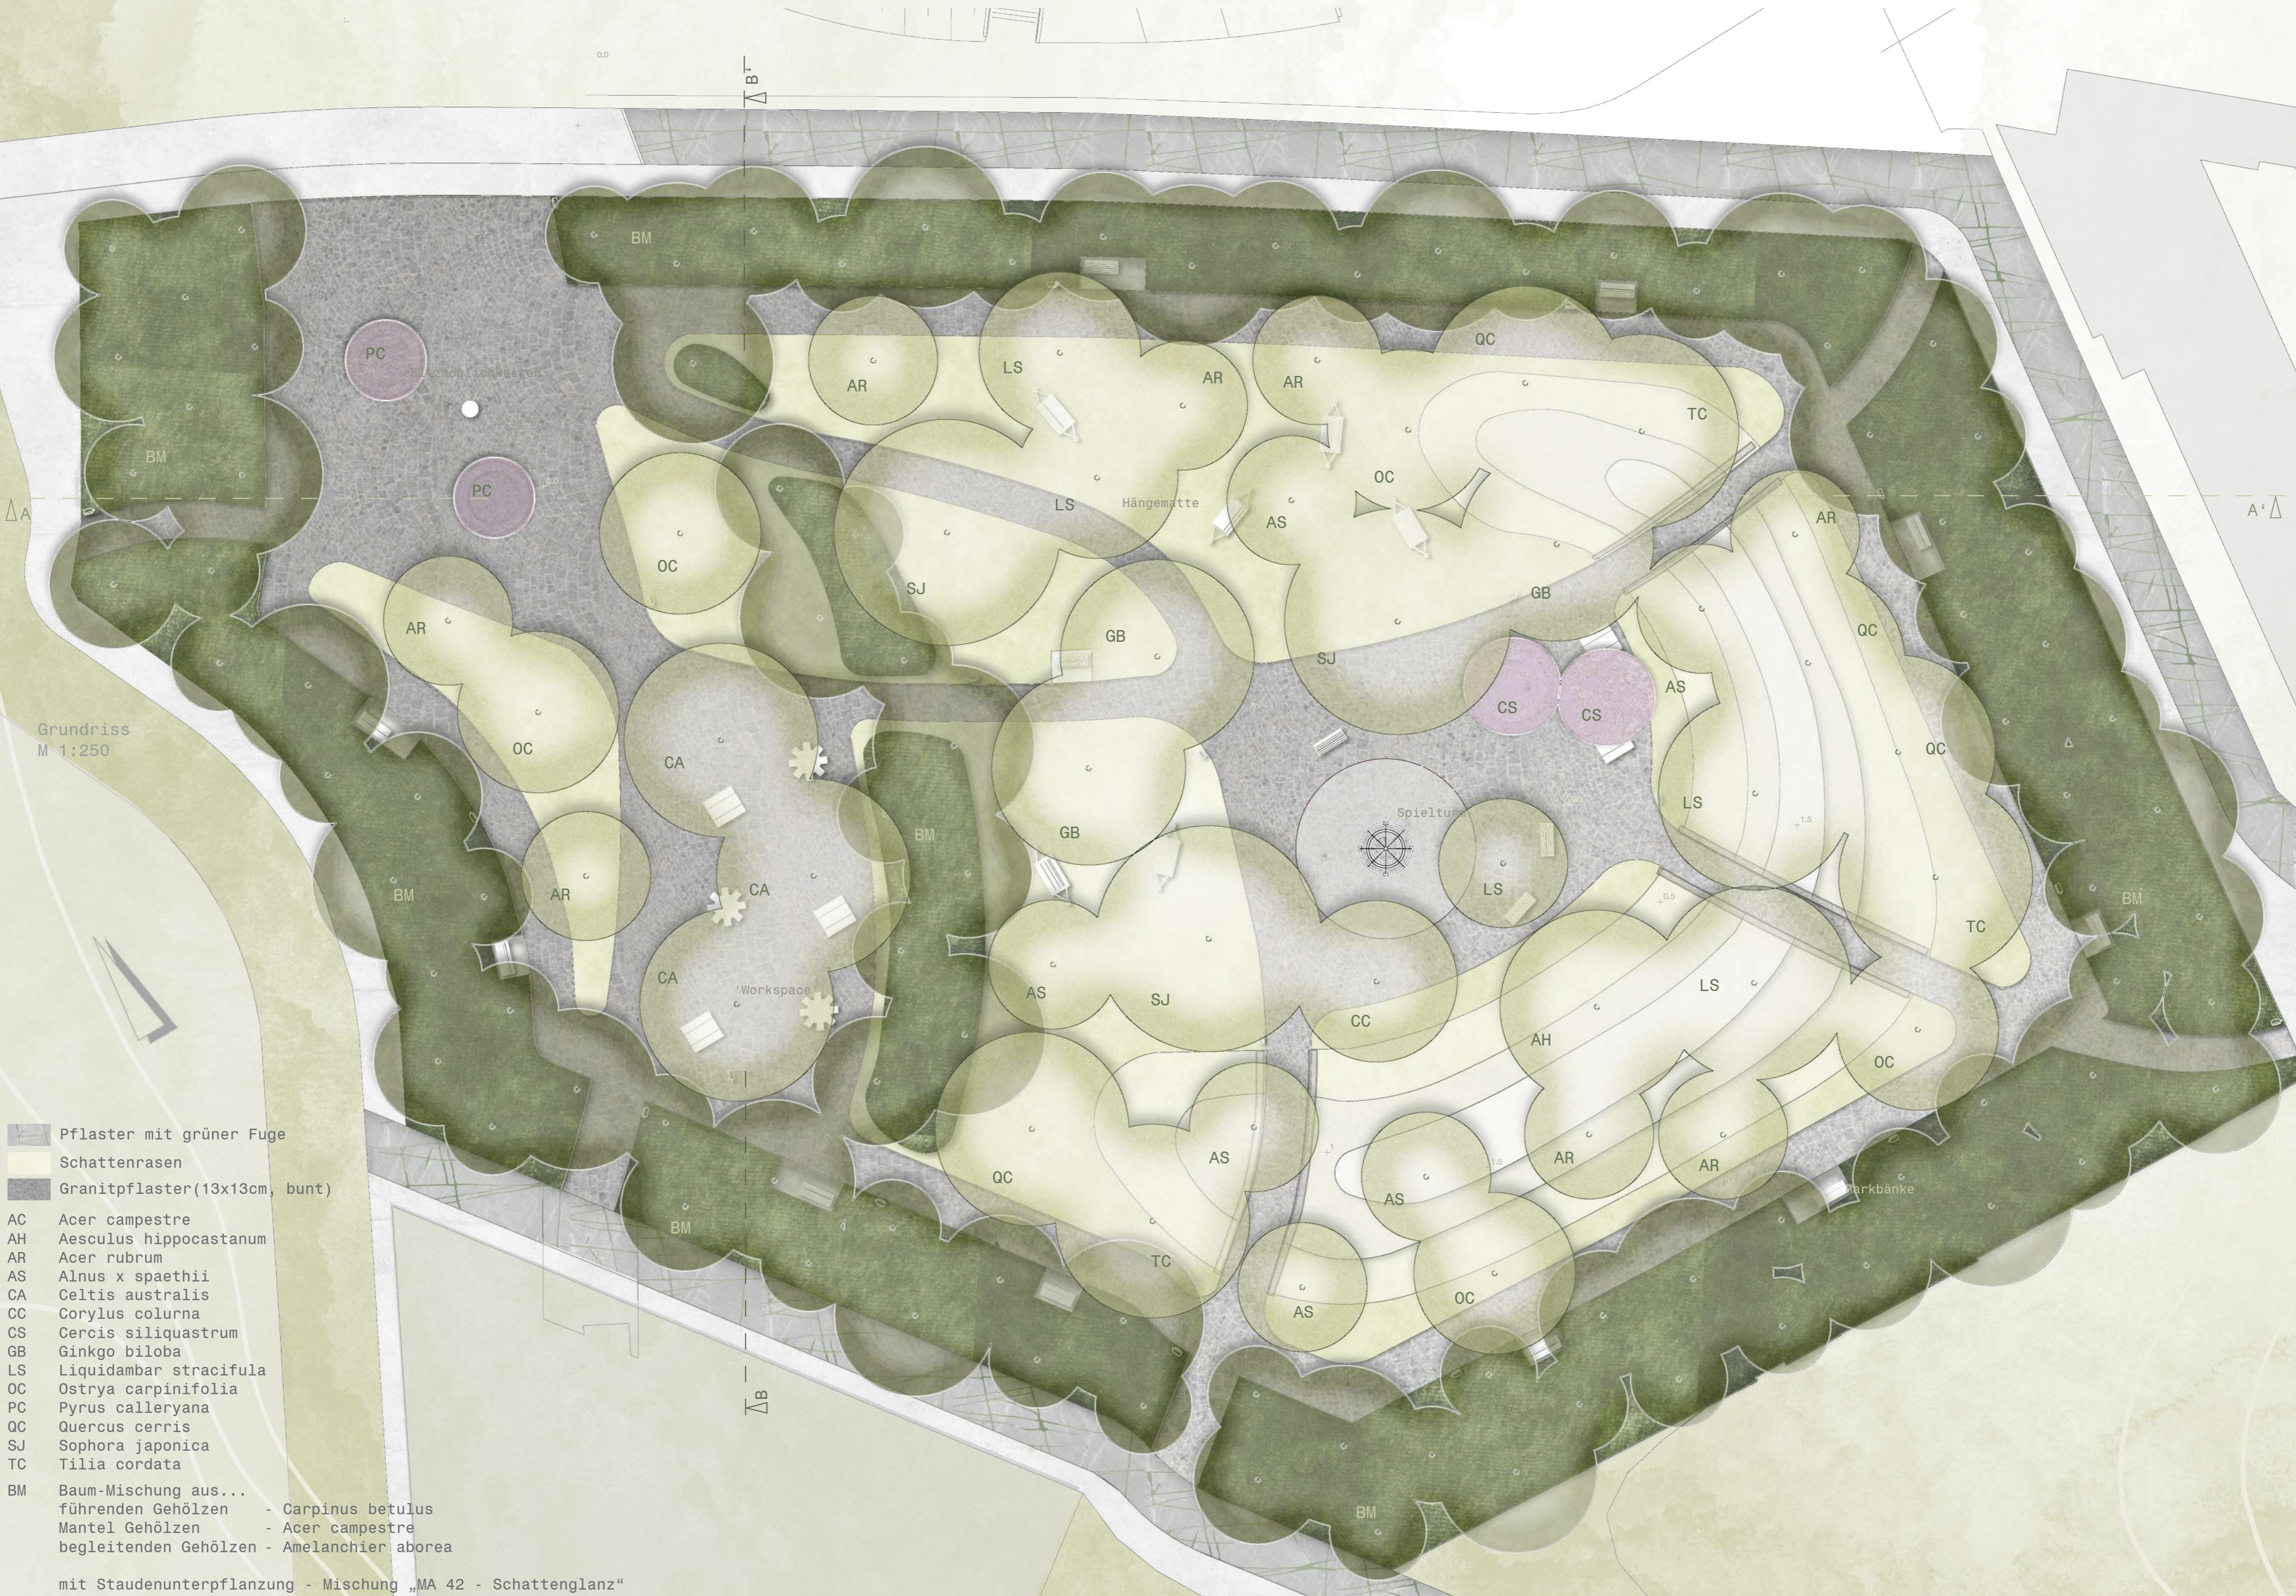

Grundriss
M 1:250

- Pflaster mit grüner Fuge
 - Schattenrasen
 - Granitpflaster (13x13cm, bunt)
 - AC Acer castaneus
 - AH Aesculus hippocastanum
 - AR Acer rubrum
 - AS Alnus x spaethii
 - CA Celtis australis
 - CC Corylus colurna
 - CS Cercis siliquastrum
 - GB Ginkgo biloba
 - LS Liquidambar stracifula
 - OC Ostrya carpinifolia
 - PC Pyrus calleryana
 - QC Quercus cerris
 - SJ Sophora japonica
 - TC Tilia cordata
 - BM Baum-Mischung aus...
 führenden Gehölzen - Carpinus betulus
 Mantel Gehölzen - Acer castaneus
 begleitenden Gehölzen - Amelanchier alaborea
- mit Staudenunterpflanzung - Mischung „MA 42 - Schattenglanz“

