

GARDENS OF THE GALAXY

ARE WE THERE YET?

AROUND THE WORLD IN 11 GARDENS


Laura Maier-Sohn 12140355
Lars Mezger 12140354
David Waidhofer 01602954

Roland Wück
Theresa Wörgötter

University of Natural Resources
and Life Sciences Vienna

852317
Entwurf und Gestaltung
von Details

Wintersemester
2022

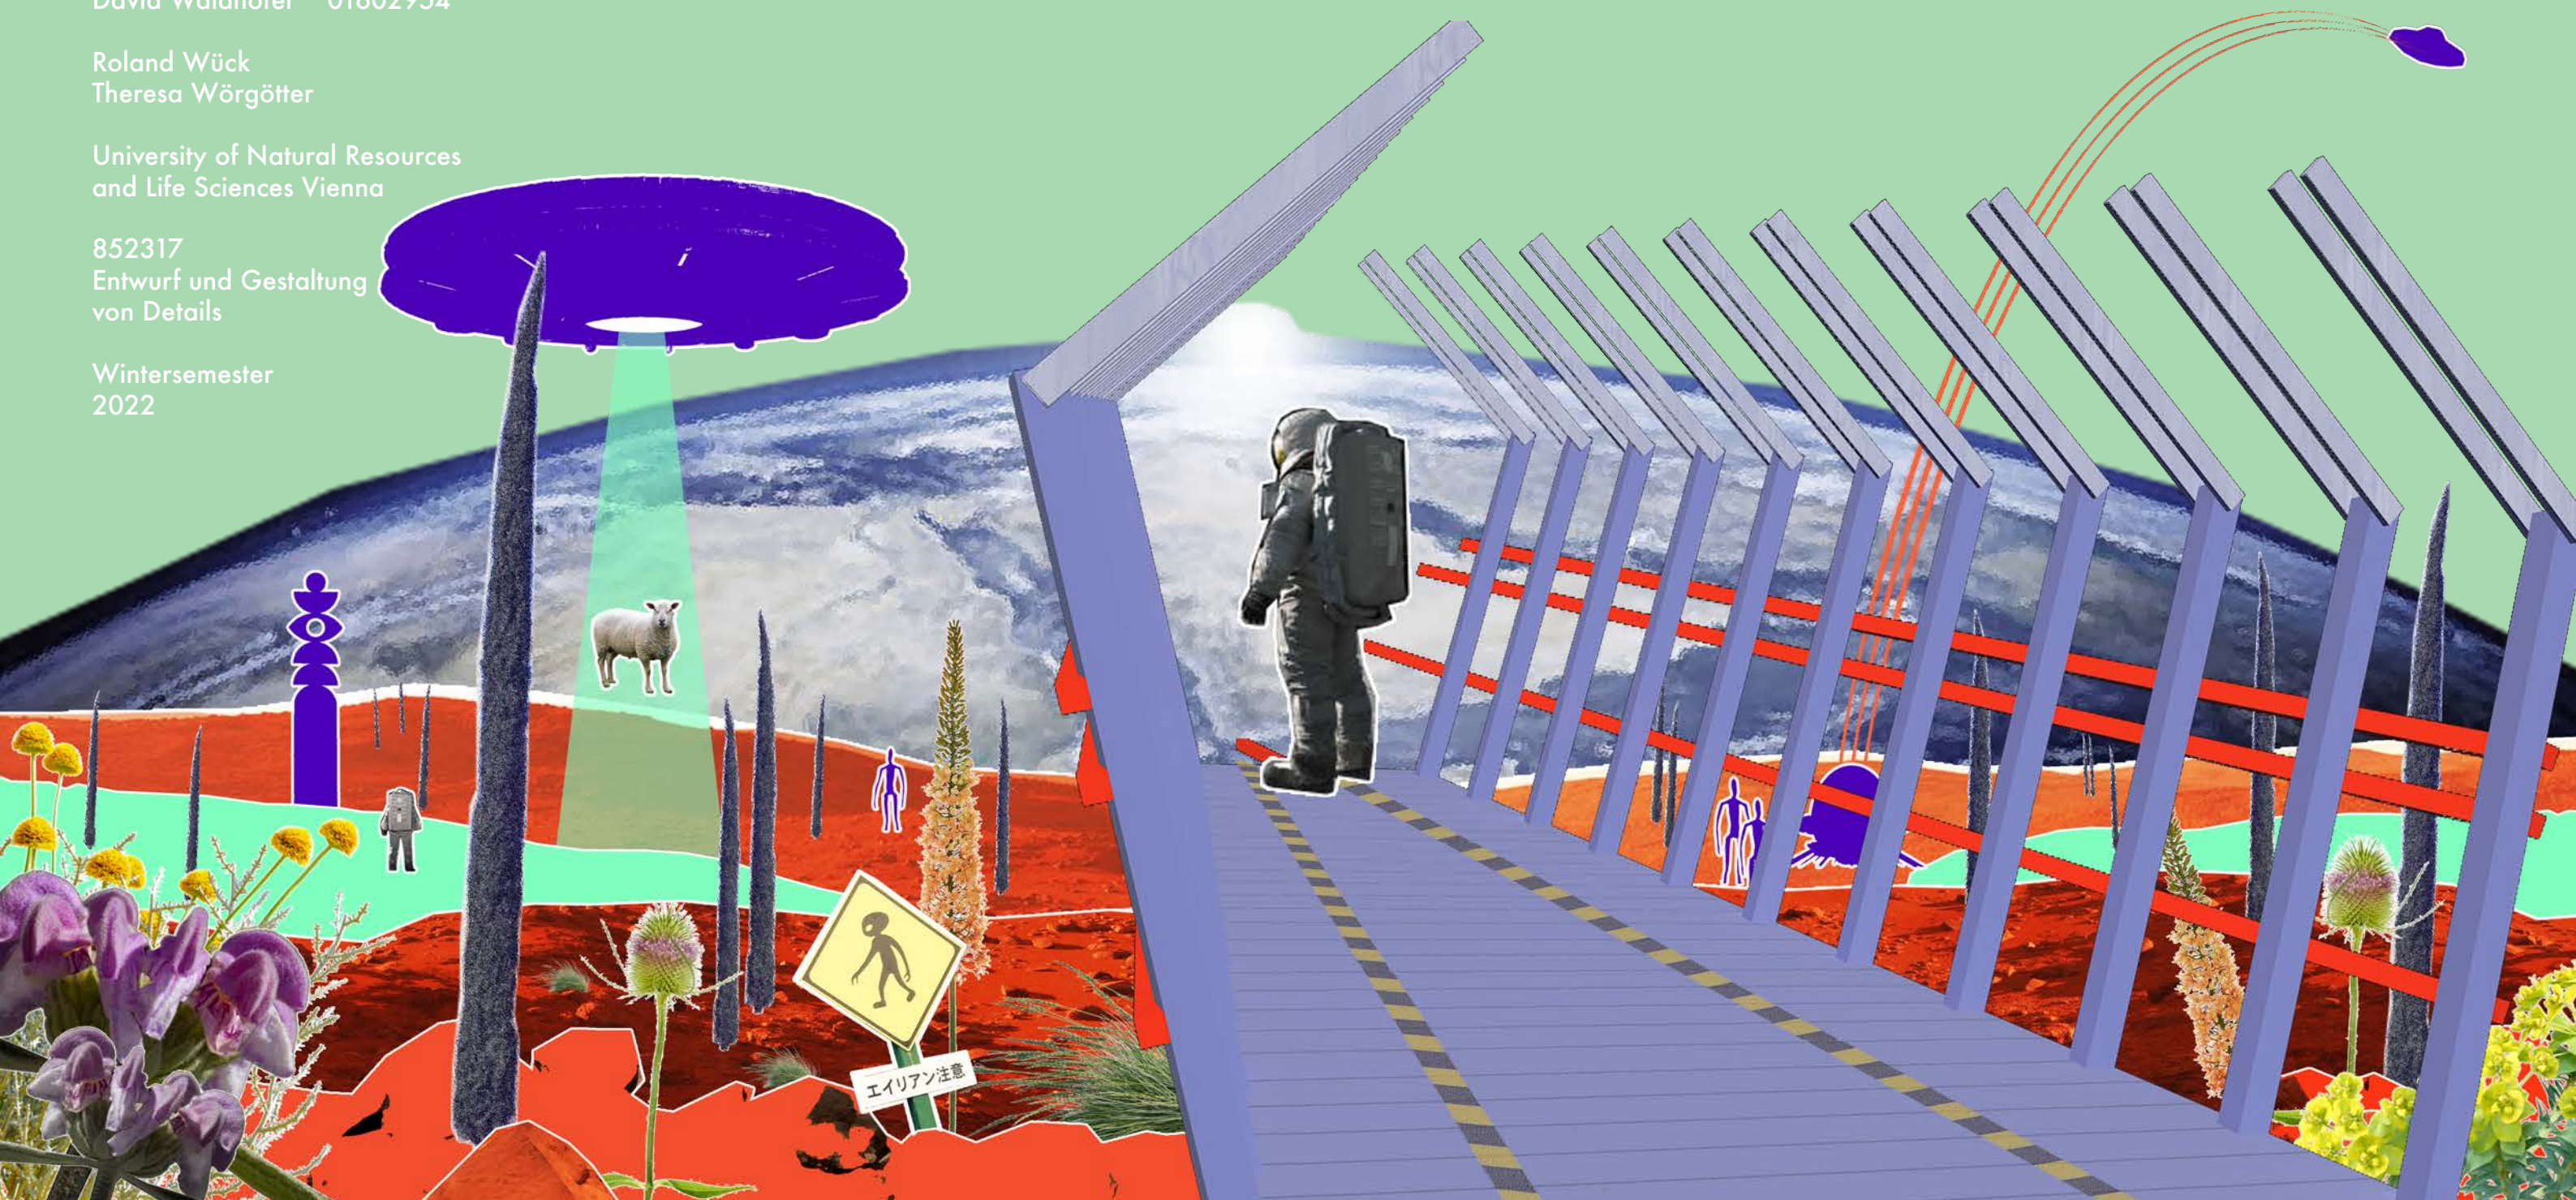

1 IDEA // CONCEPT

1.1	Visualisation and Idea	Page 03-04
1.2	The Space Garden	Page 05-06

2 CONSTRUCTION PLAN

2.1	Layout Plan	Page 08
-----	-------------	---------

3 TECHNICAL DETAILS

3.1	Spaceship	Page 10-13
3.2	Chairs	Page 14
3.3	Hills	Page 15-16
3.4	Craters	Page 17
3.5	Objects	Page 18-21


4 PLANTING AREA

4.1	Planting Plan Concept	Page 23
4.2	Planting Plan Mix	Page 24

5 CALCULATION


5.1	Calculation Sum	Page 26-28
5.2	Designplan	Page 29

1 IDEA // CONCEPT

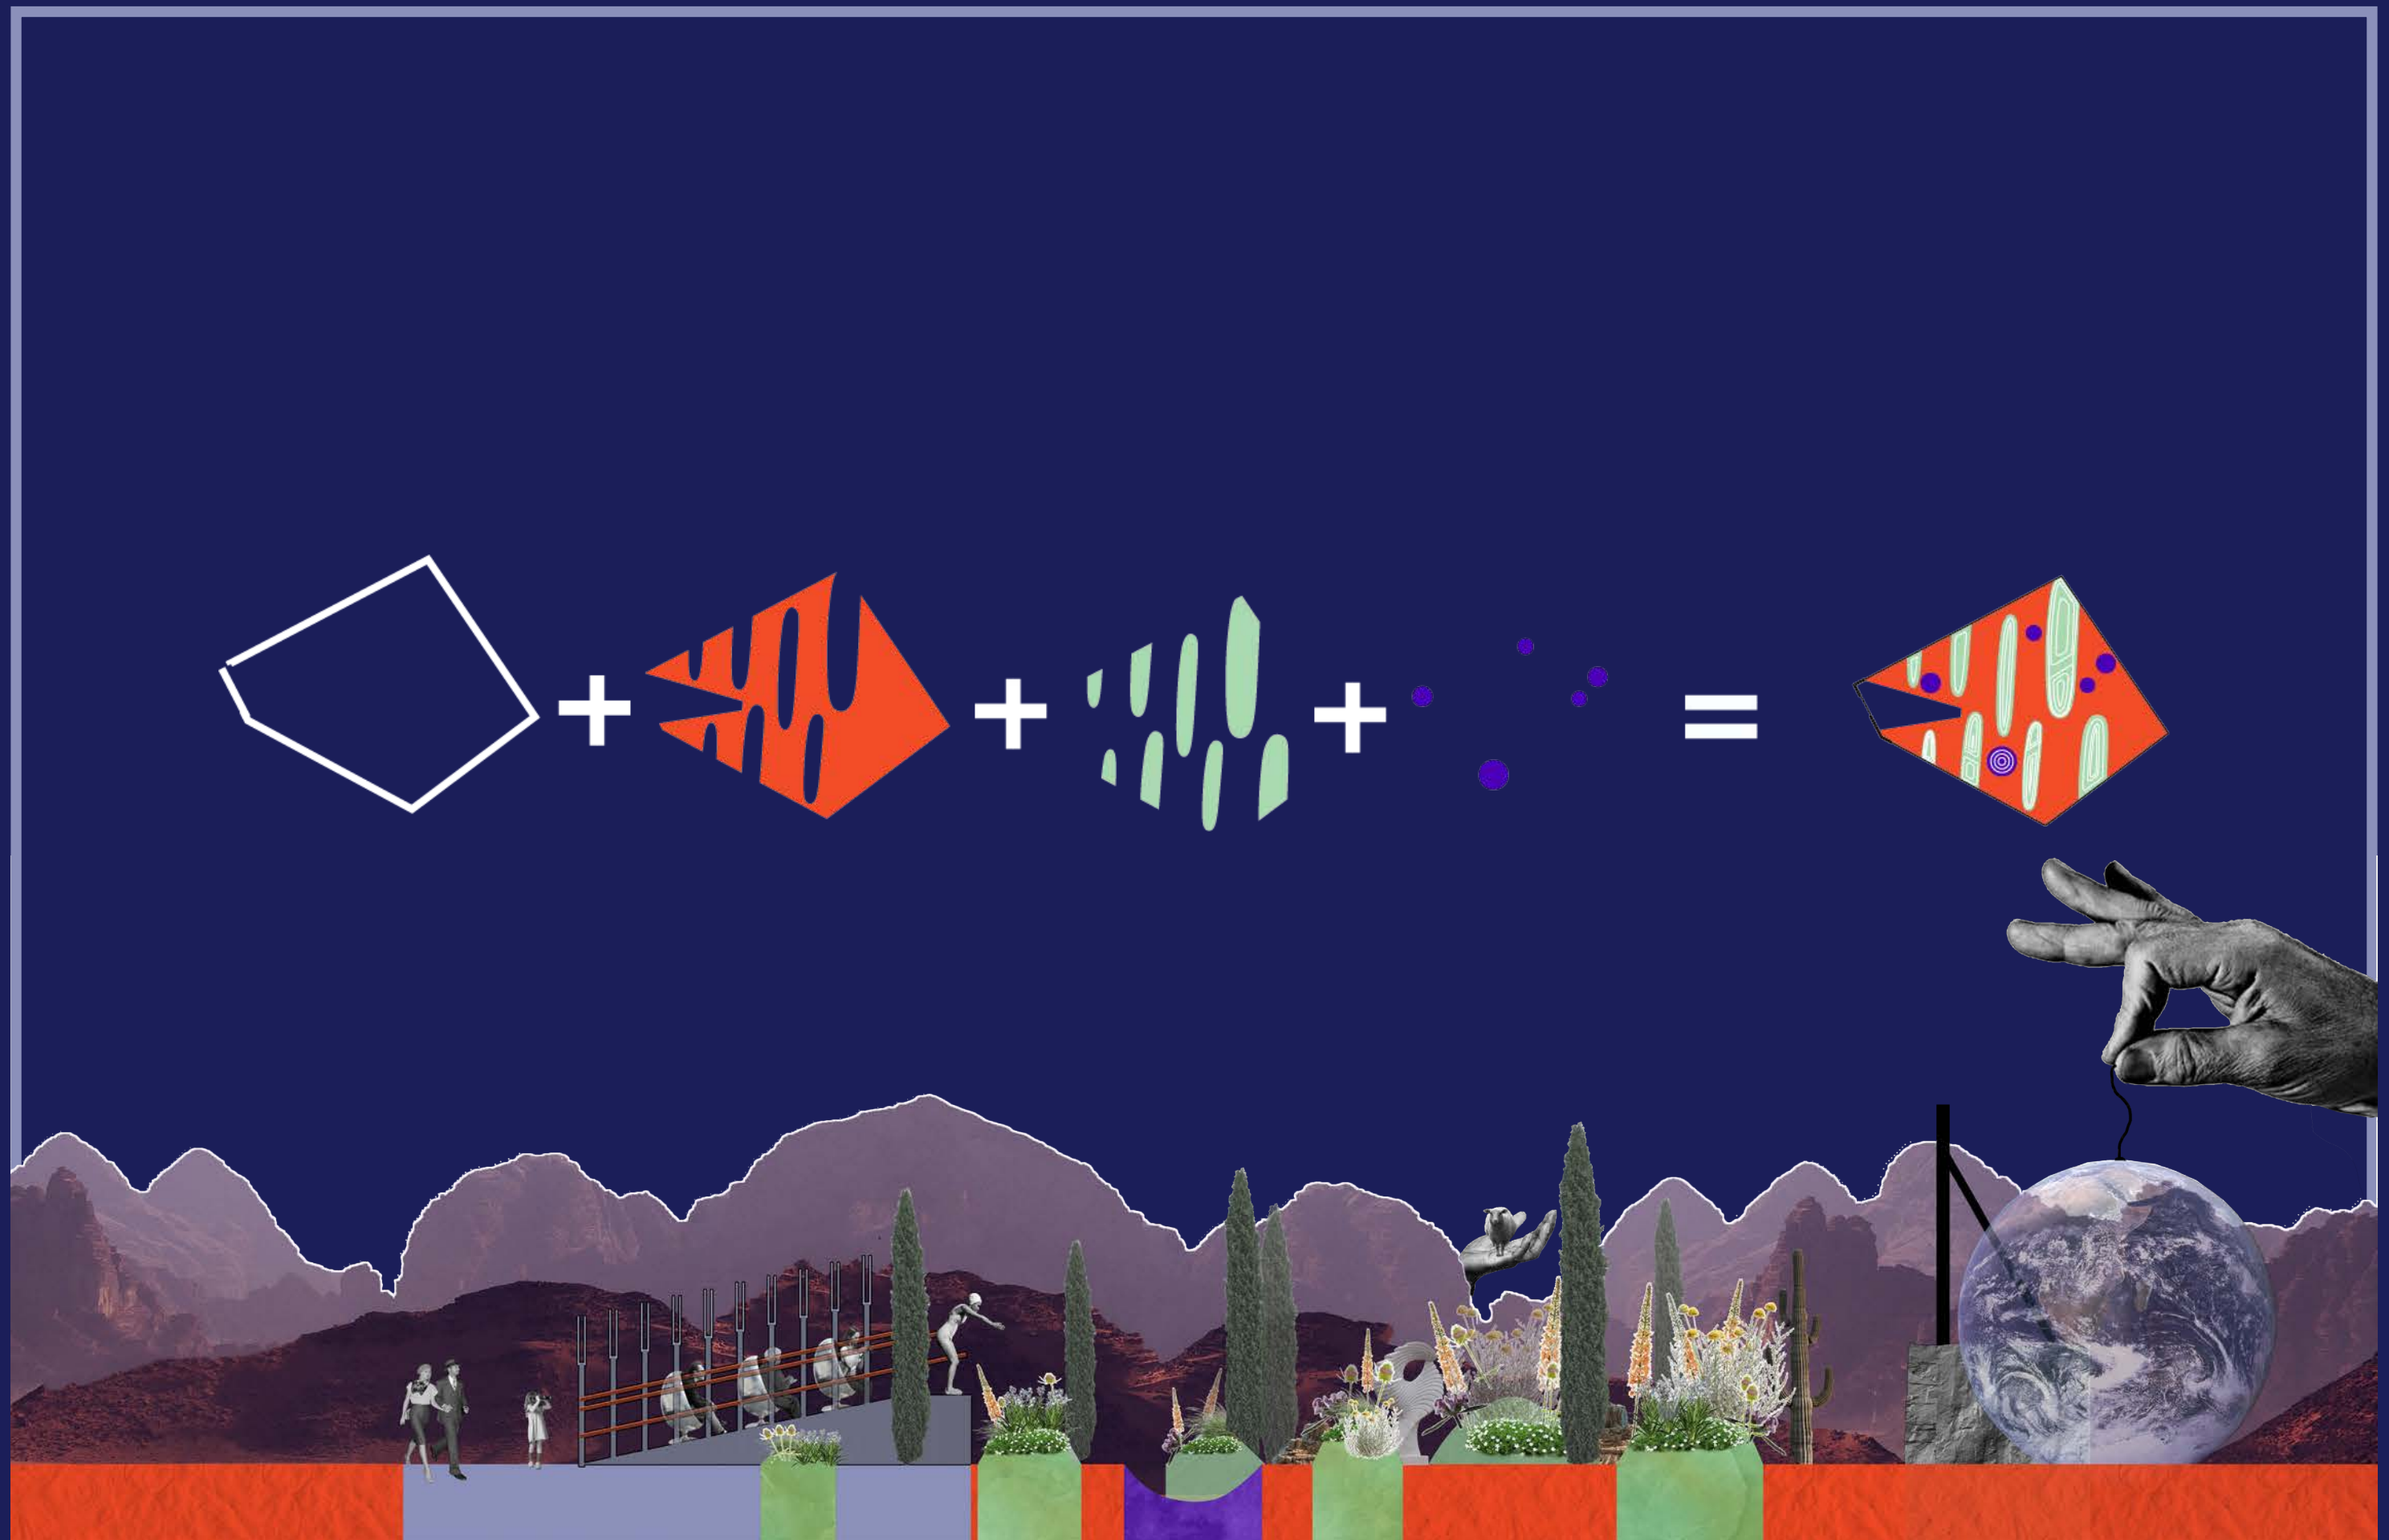

1 THE SPACE SHIP.

The journey begins immediately after entering parcel 8. You enter the spaceship. Are you ready to take off? Arrived on a new planet, courageous astronauts can go to the end of the spaceship. A magnificent view

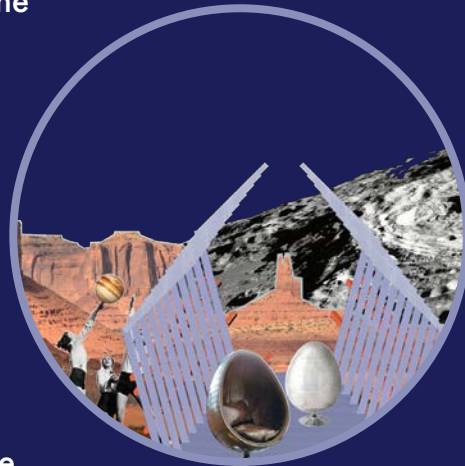

opens here. You will see some amazing things.

Once on the platform, you can see and marvel at the entire Garden 8. Look: isn't that just in front of our home planet Earth?

2 THE GARDEN.

The garden is equipped with 8 hills. This earth modeling gives depth to the space. There are different plants on the models. Individual craters are interspersed between the



hills. Some of these forms a down in the ground, and on the other hand they rise out of the ground like abnormal balls. But there is so much more to discover in the "Space Garden". Is that Dolly the sheep?

The plant layer of the garden will be placed in between the spaceship-construction and the earth-wall. The aim of the layer is to indicate a strange, unknown and mostly untouched landscape on another planet. As our abstracted landscape will consist of stony and gravelly topography, we want to use plants which are adapted to such conditions to mimic a natural picture for the viewer.

3 THE WALL.


At the end of the garden there is a screen at a height of 1.5 m from the ground. The earth is printed on this canvas. It is intended to re-pre-



sent a view and end

of the garden. This canvas is attached to a wooden construction. To create the height, earth modeling is suggested. The construct is fastened with a stone wall that intercepts the terrain.

Here we go earthlings: Do you dare to get in? Are you ready to see the world?

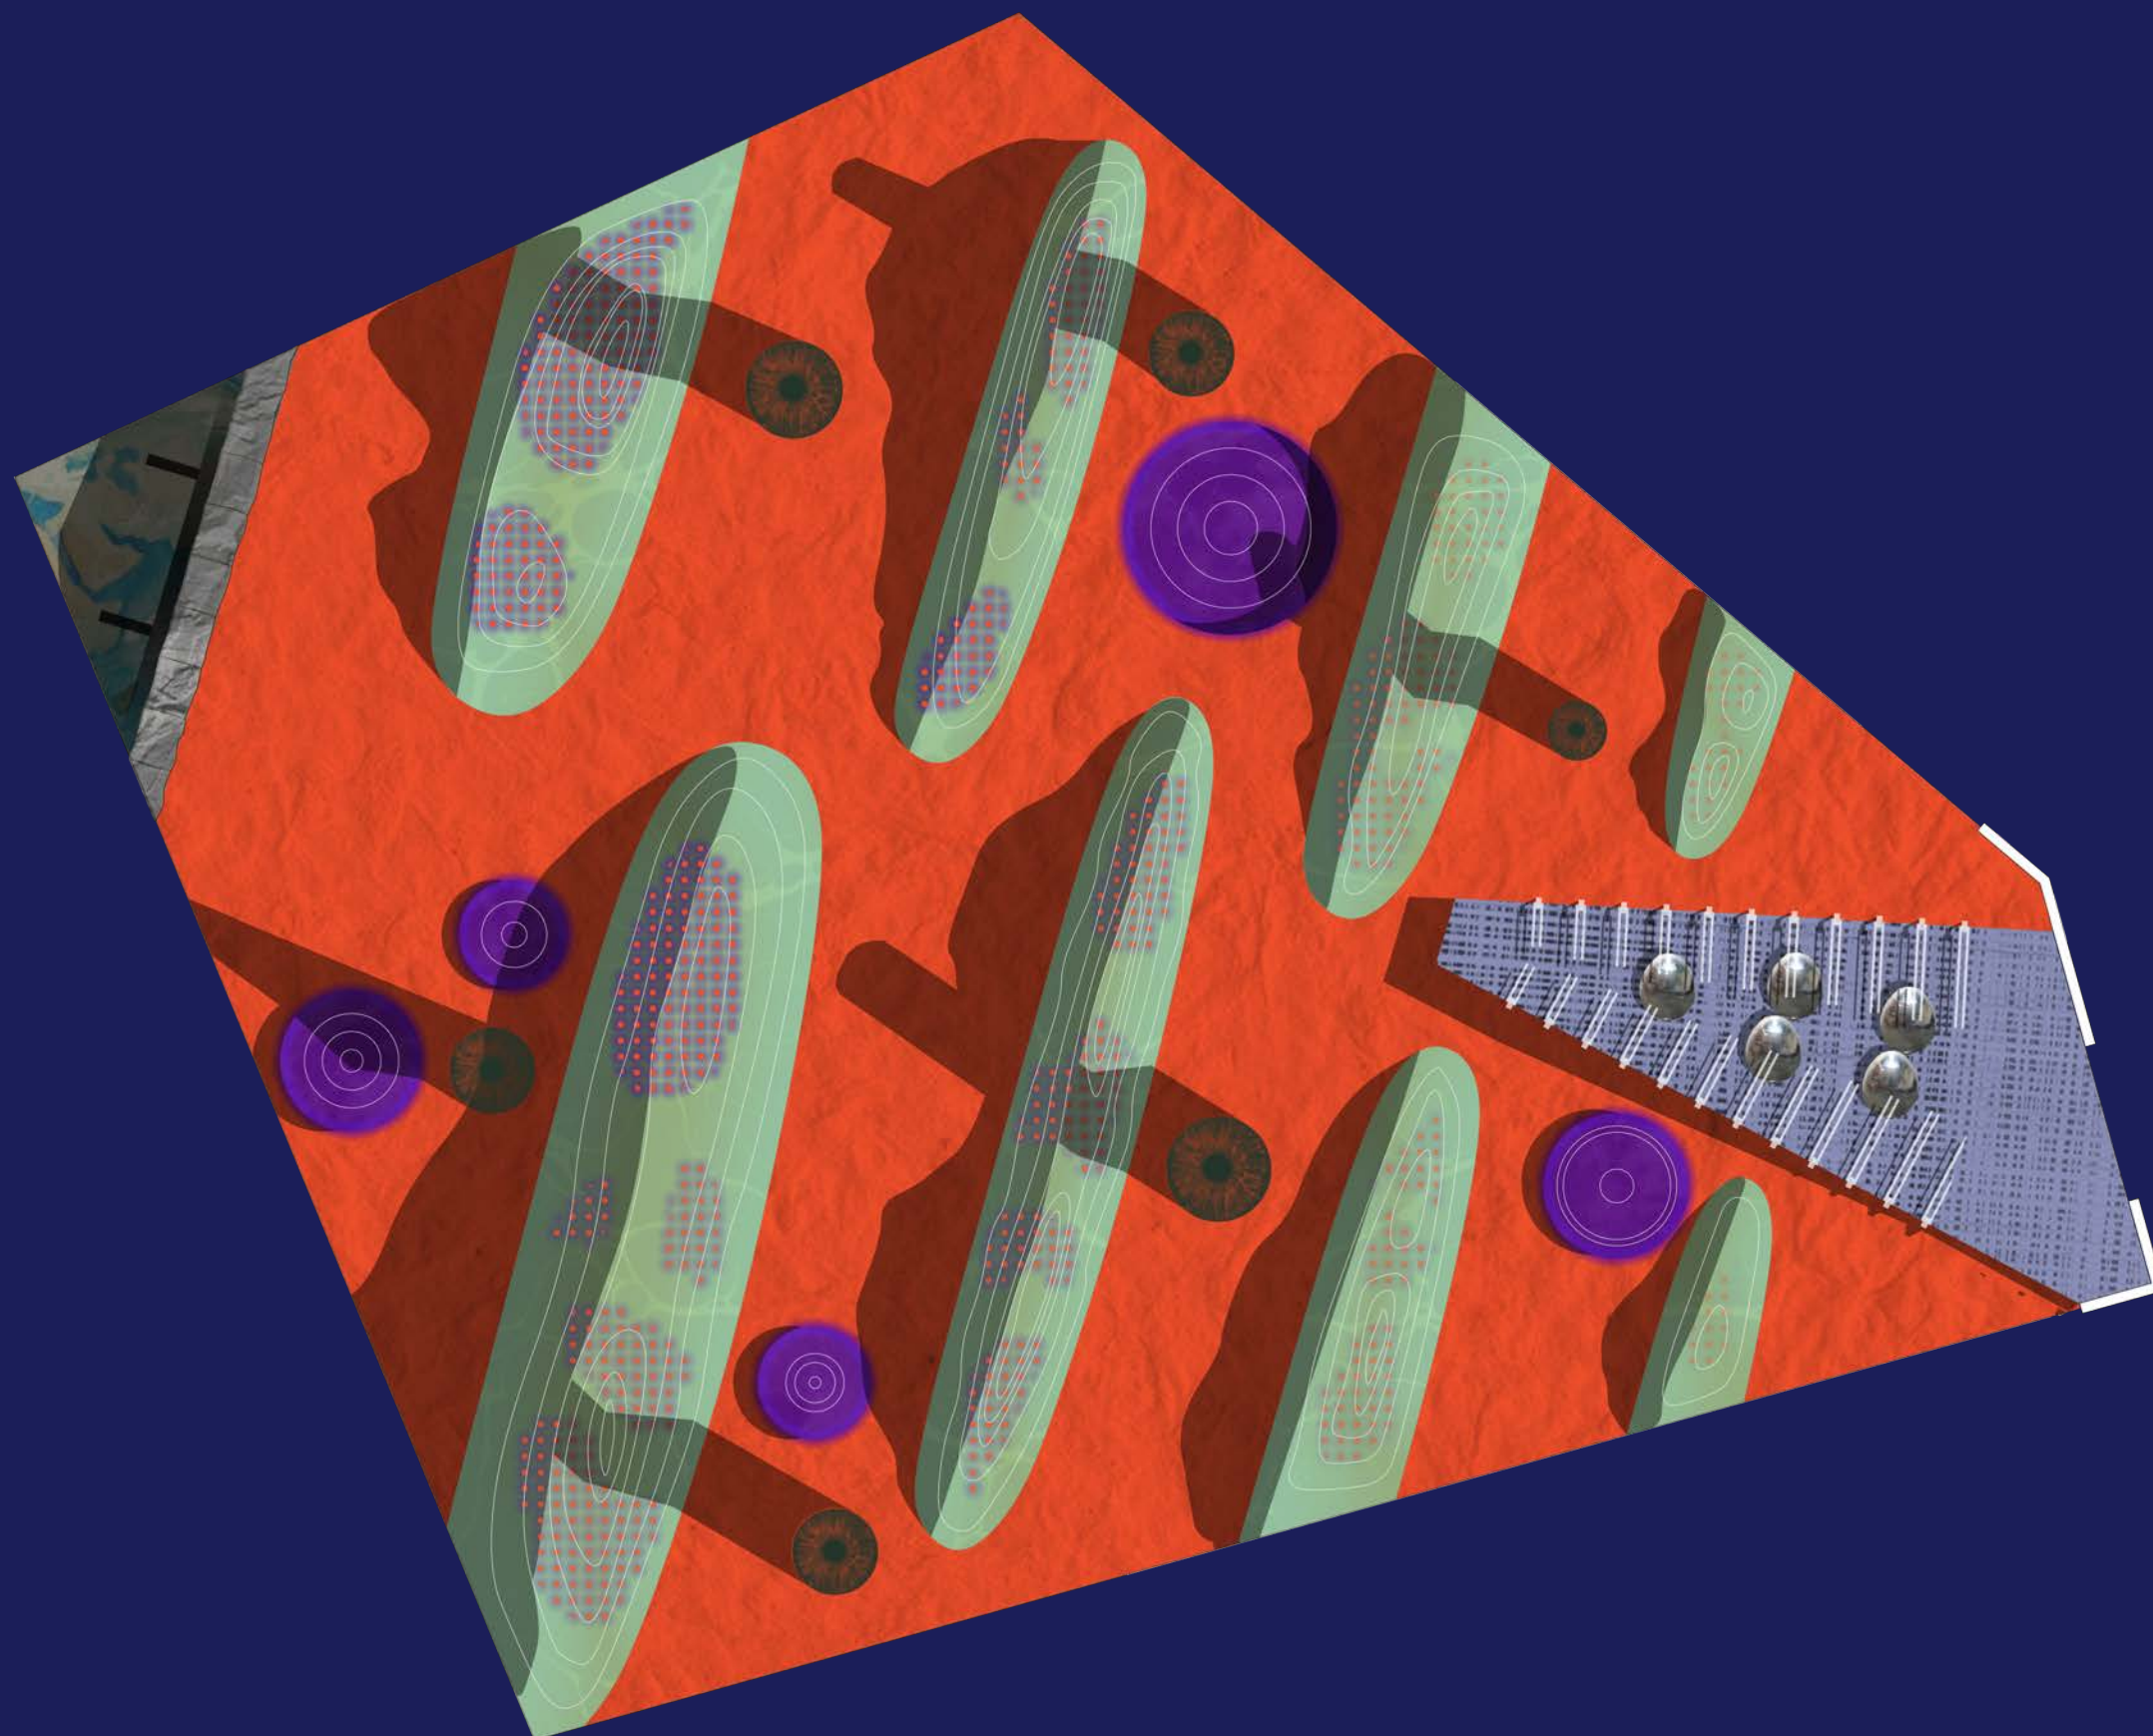


HELLO EARTHLINGS.

Traveling around the world in 11 gardens begs the question: what is the world? Certainly not just our home planet Earth. We leave our familiar planet and set off for new galaxies.

The „Space Garden“ takes its visitors on a journey to unknown worlds. A place that no one has ever set foot in. No human has ever been here before. Different rules, principles and physical laws prevail here. In plot 8, visitors experience a natural spectacle from another world. Nevertheless, there are a few rules to be observed on this trip. We are merely visitors to an alien world, our species cannot and must not get out of the safe spaceship. Do you dare?

MOVE

We are moving for the construction of the Space Garden! As plot 8 is unfortunately occupied, the design will now be moved to garden number 12. Discovery is a journey, and we fly around the world through 11 gardens...



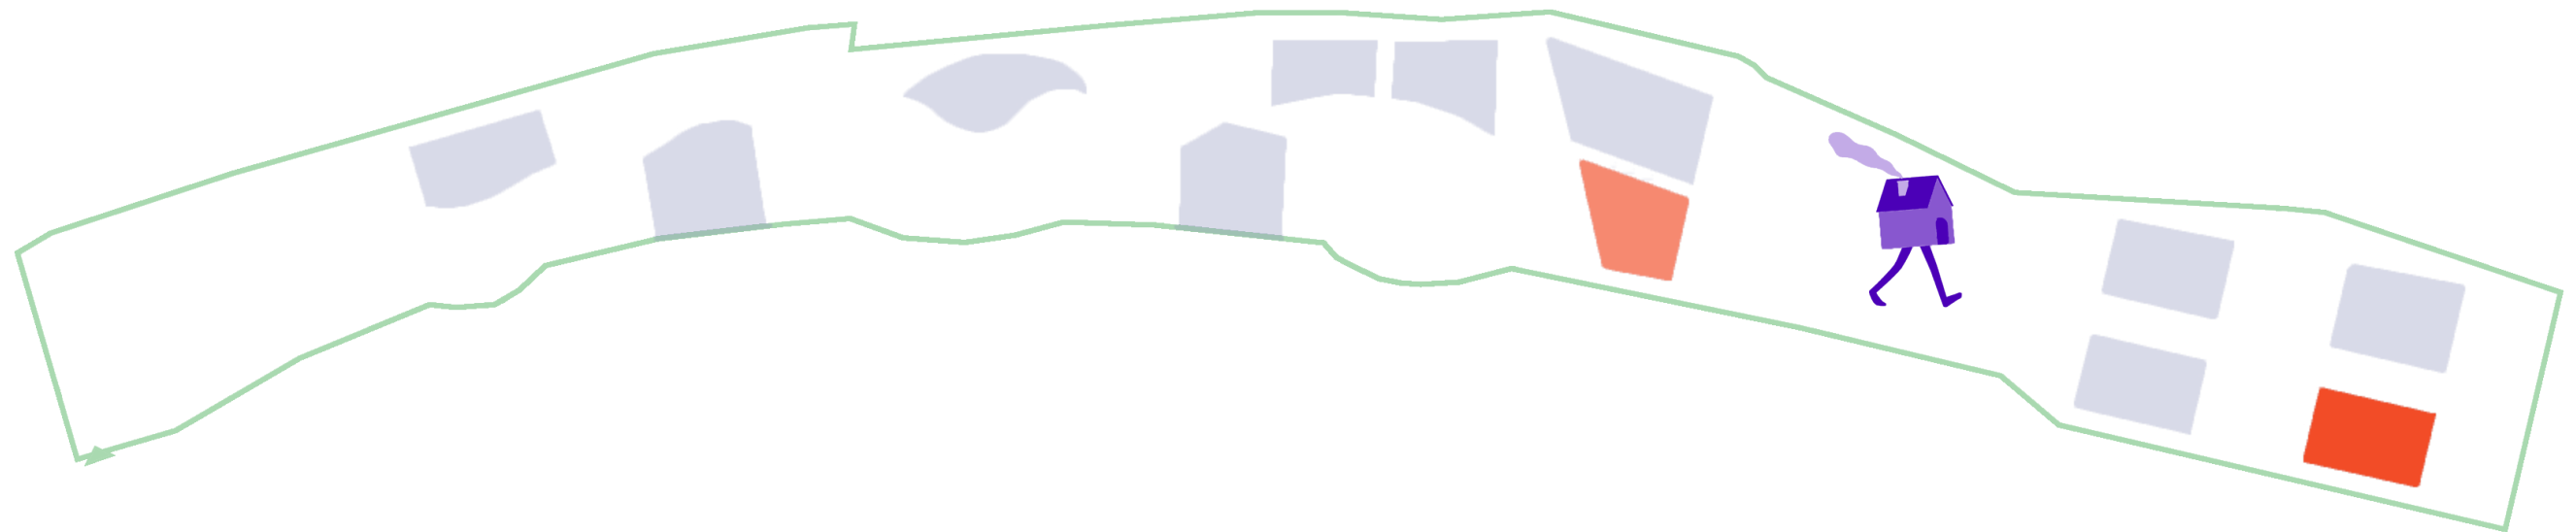


2 CONSTRUCTION

LAYOUTPLAN

scale 1 to 100

in metres

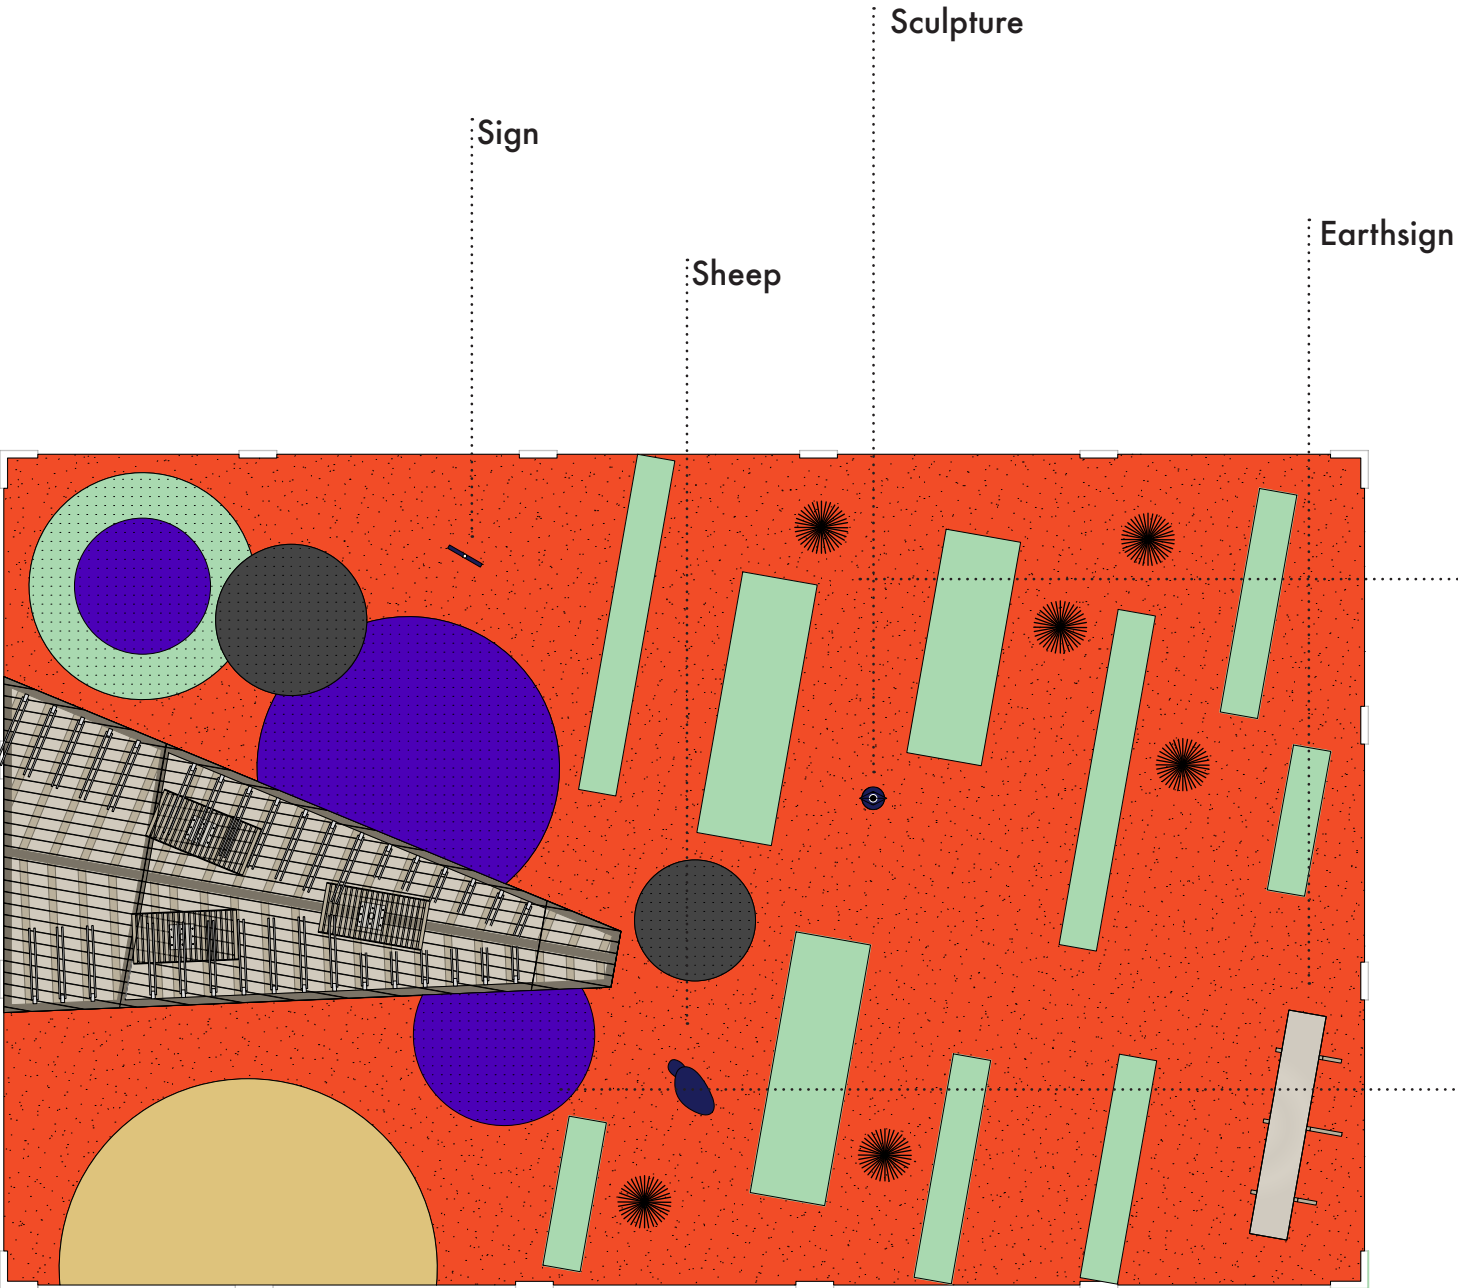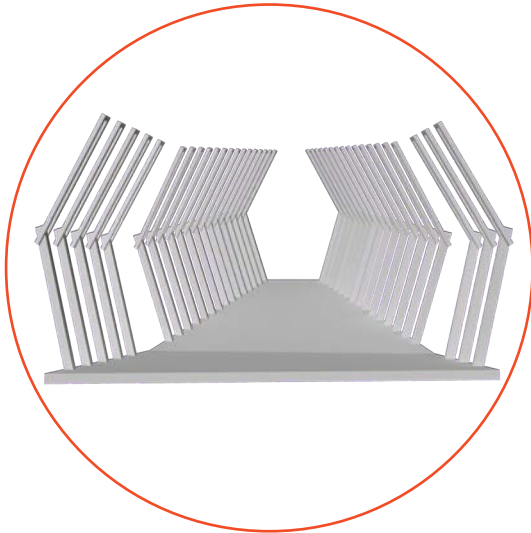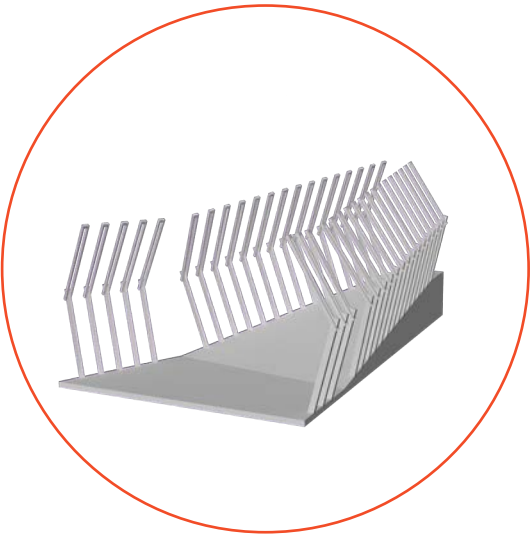


3 TECHNICAL DETAILS


DETAIL SPACESHIP

model view


no scale

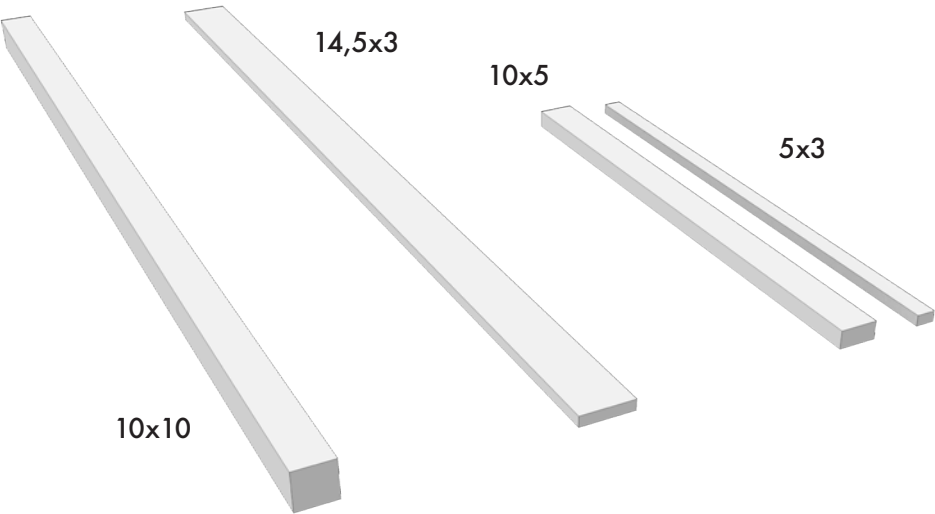

Wooden Tools
in centimetres

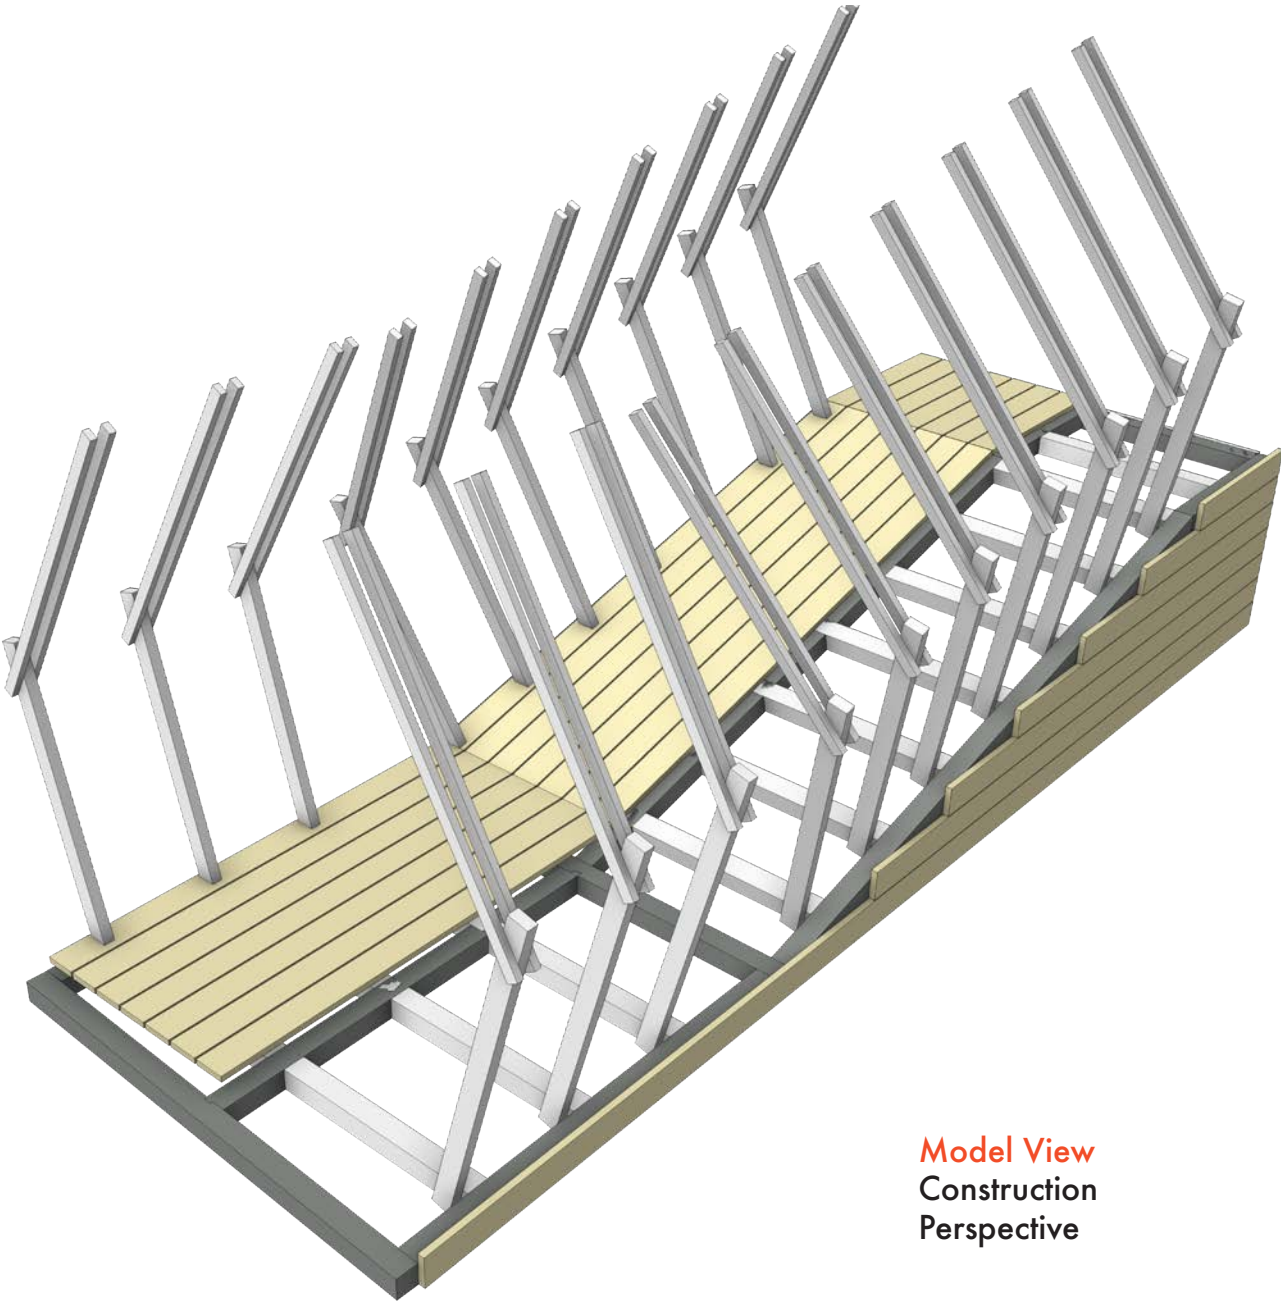

Model View
Construction
Perspective

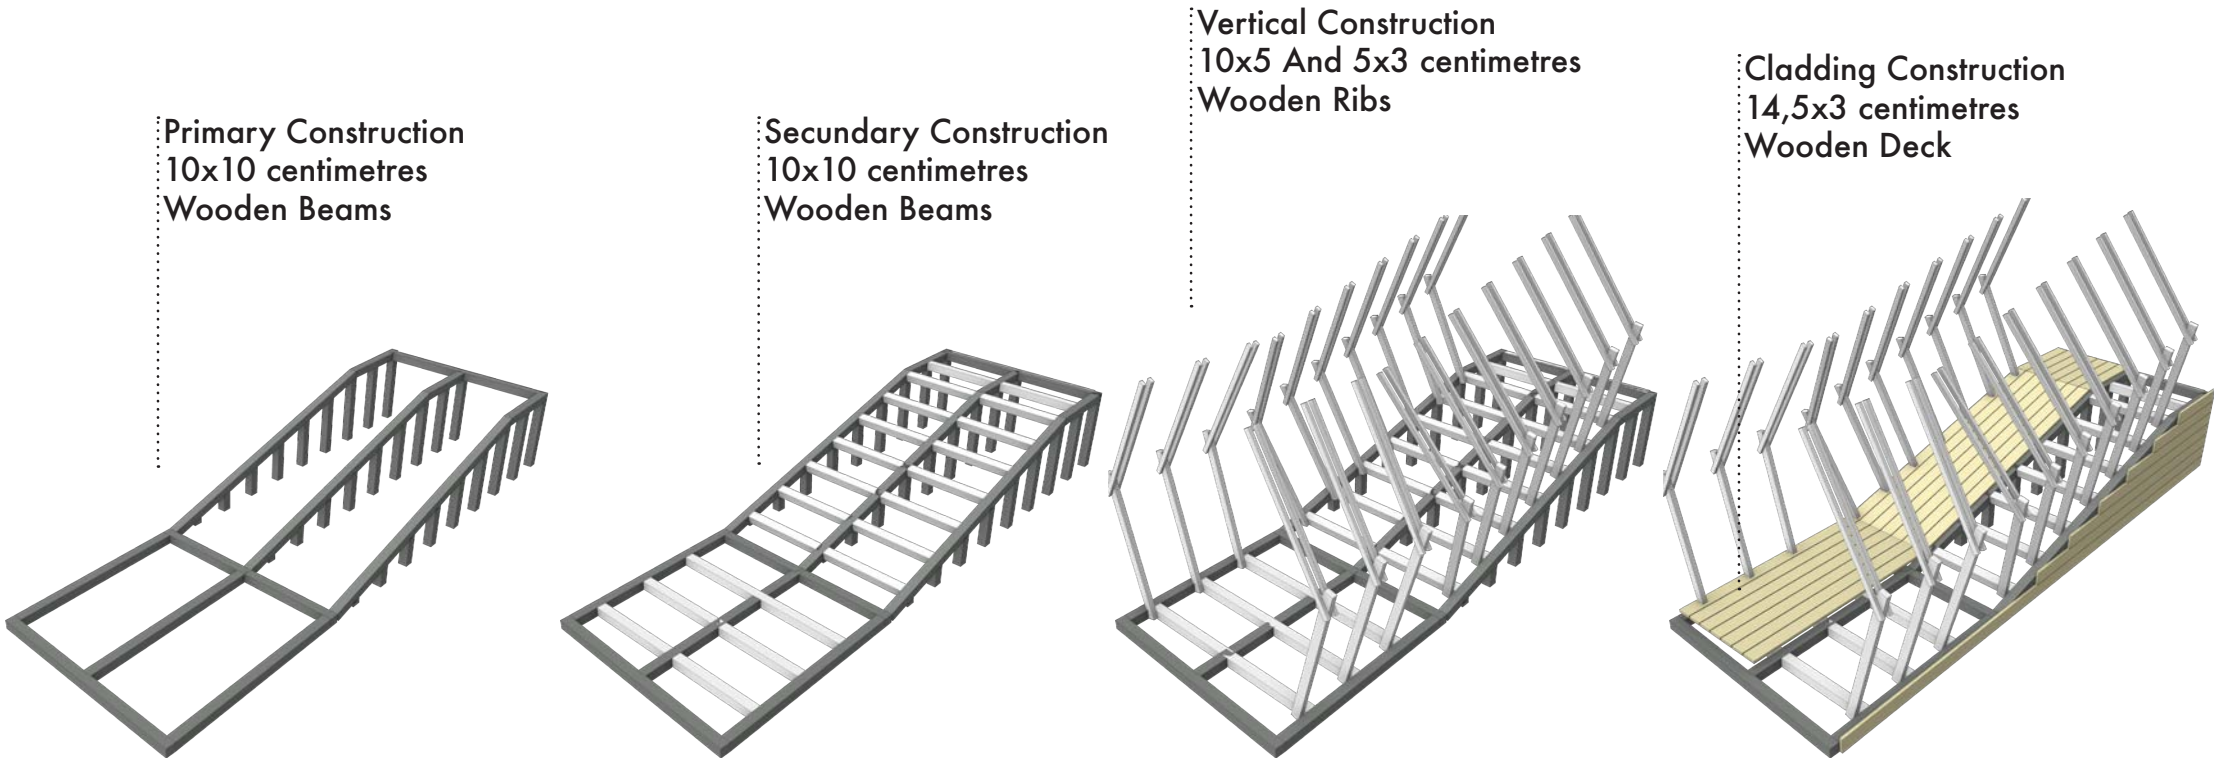





Primary Construction
10x10 centimetres
Wooden Beams

Secondary Construction
10x10 centimetres
Wooden Beams




Vertical Construction
10x5 And 5x3 centimetres
Wooden Ribs

Cladding Construction
14,5x3 centimetres
Wooden Deck

scale 1 to 50
in centimetres

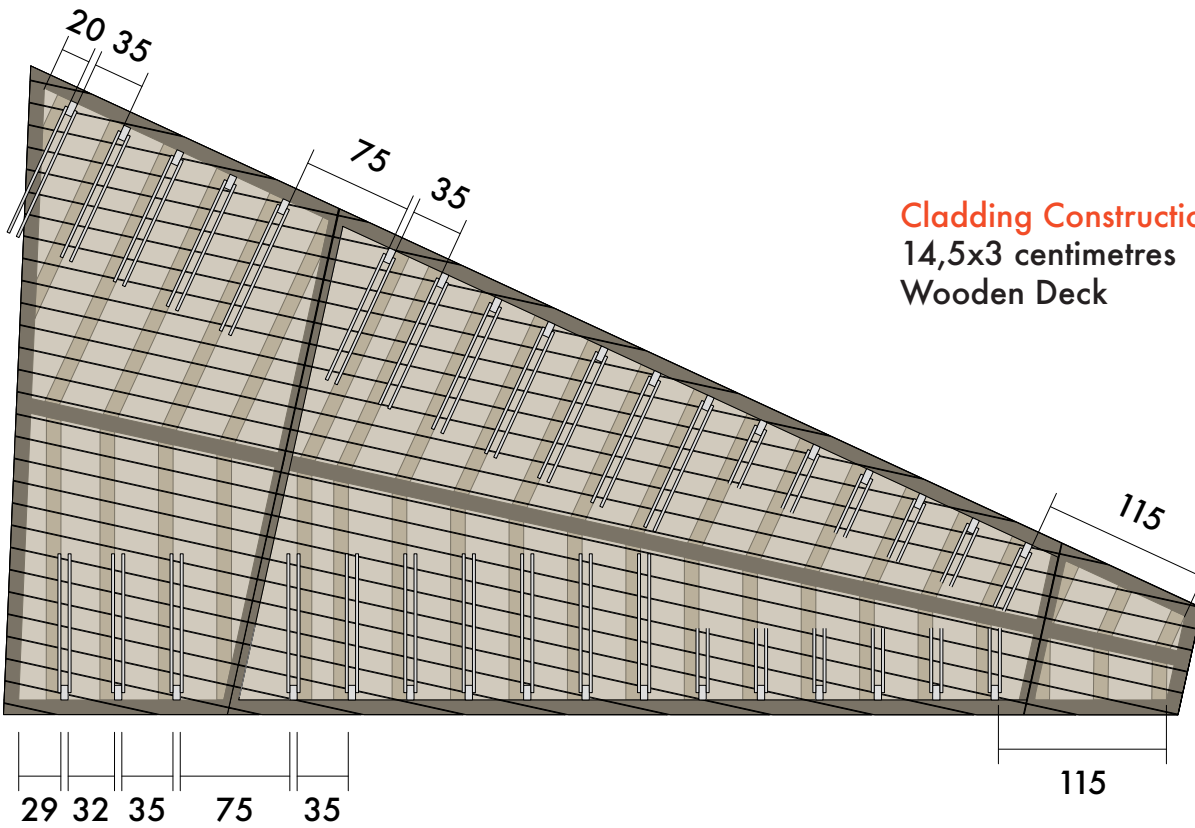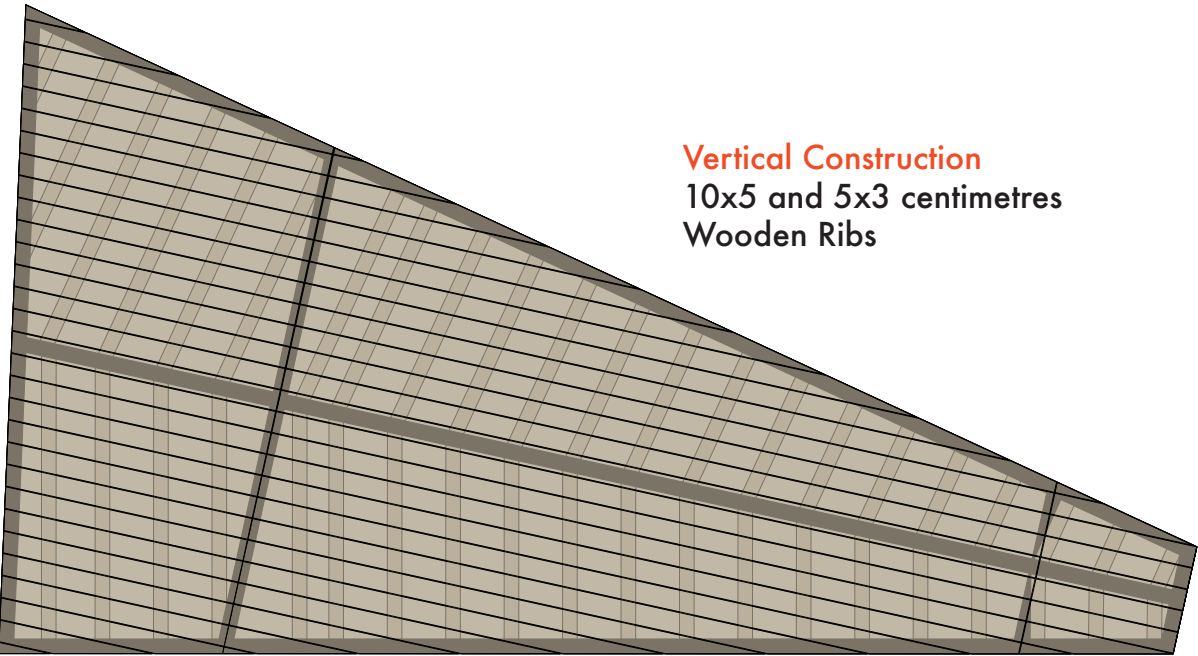
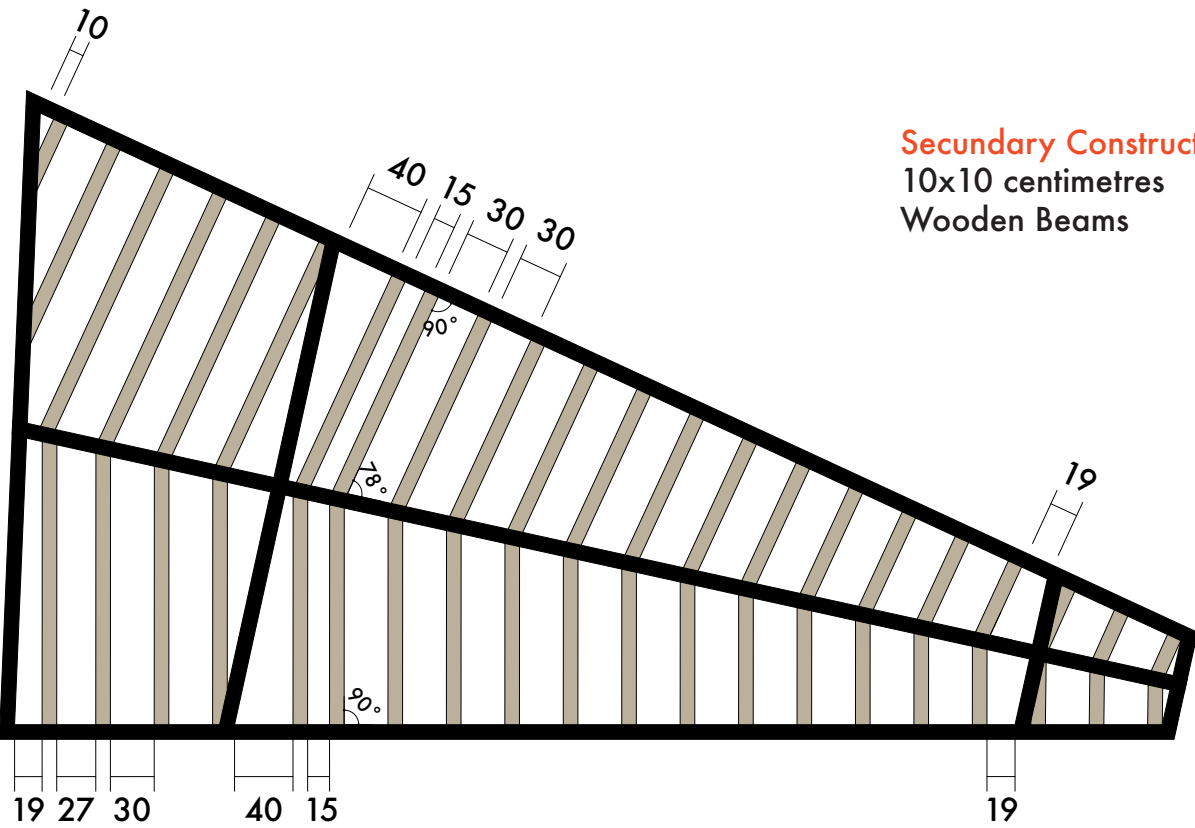
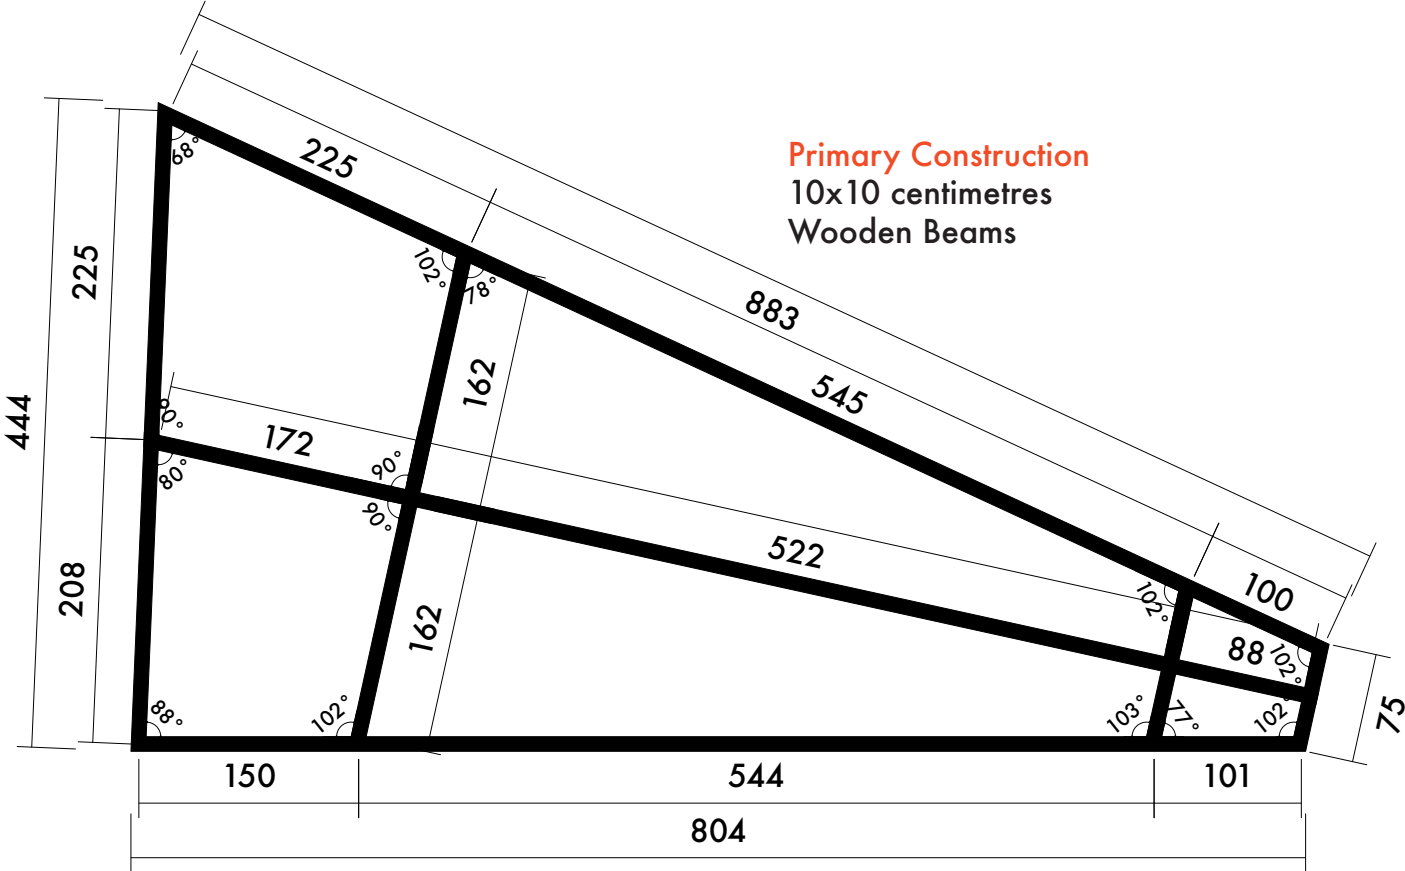


scale 1 to 30
in centimetres
cross view

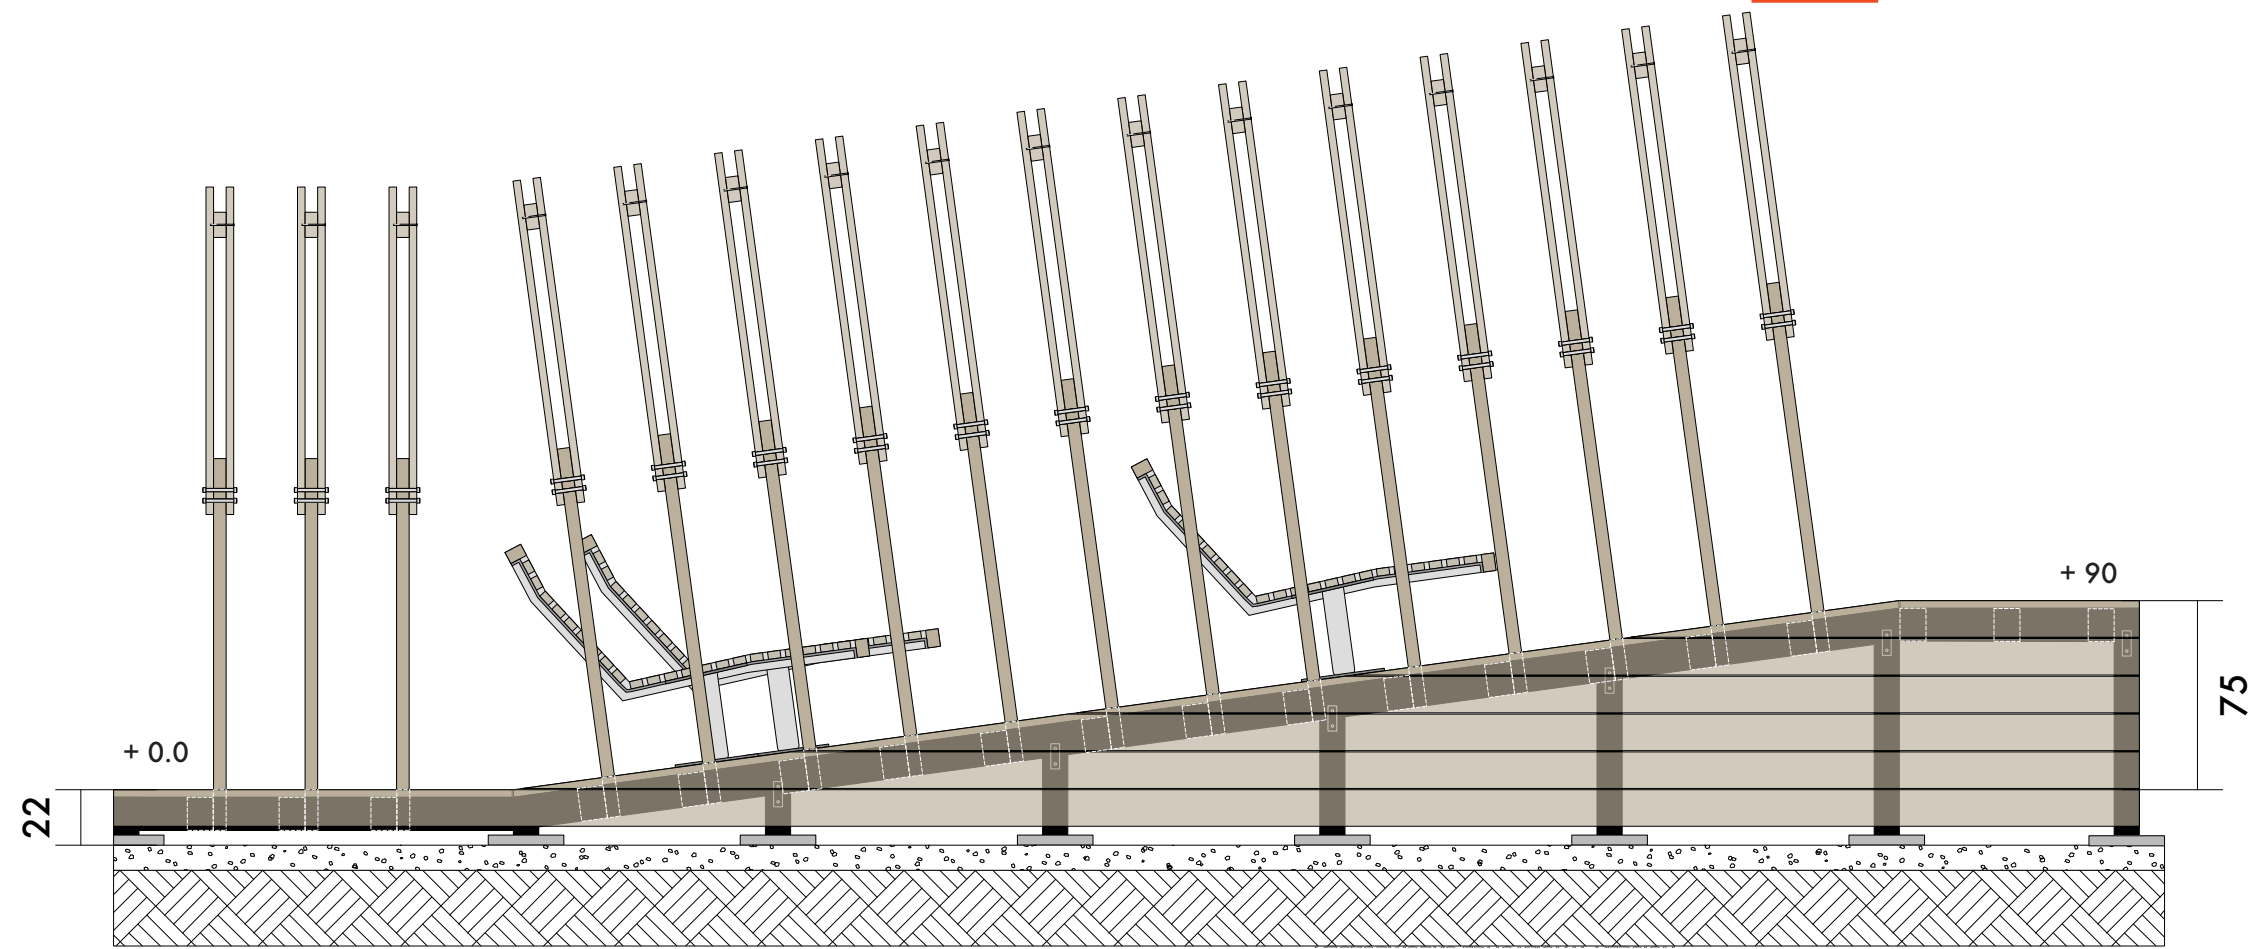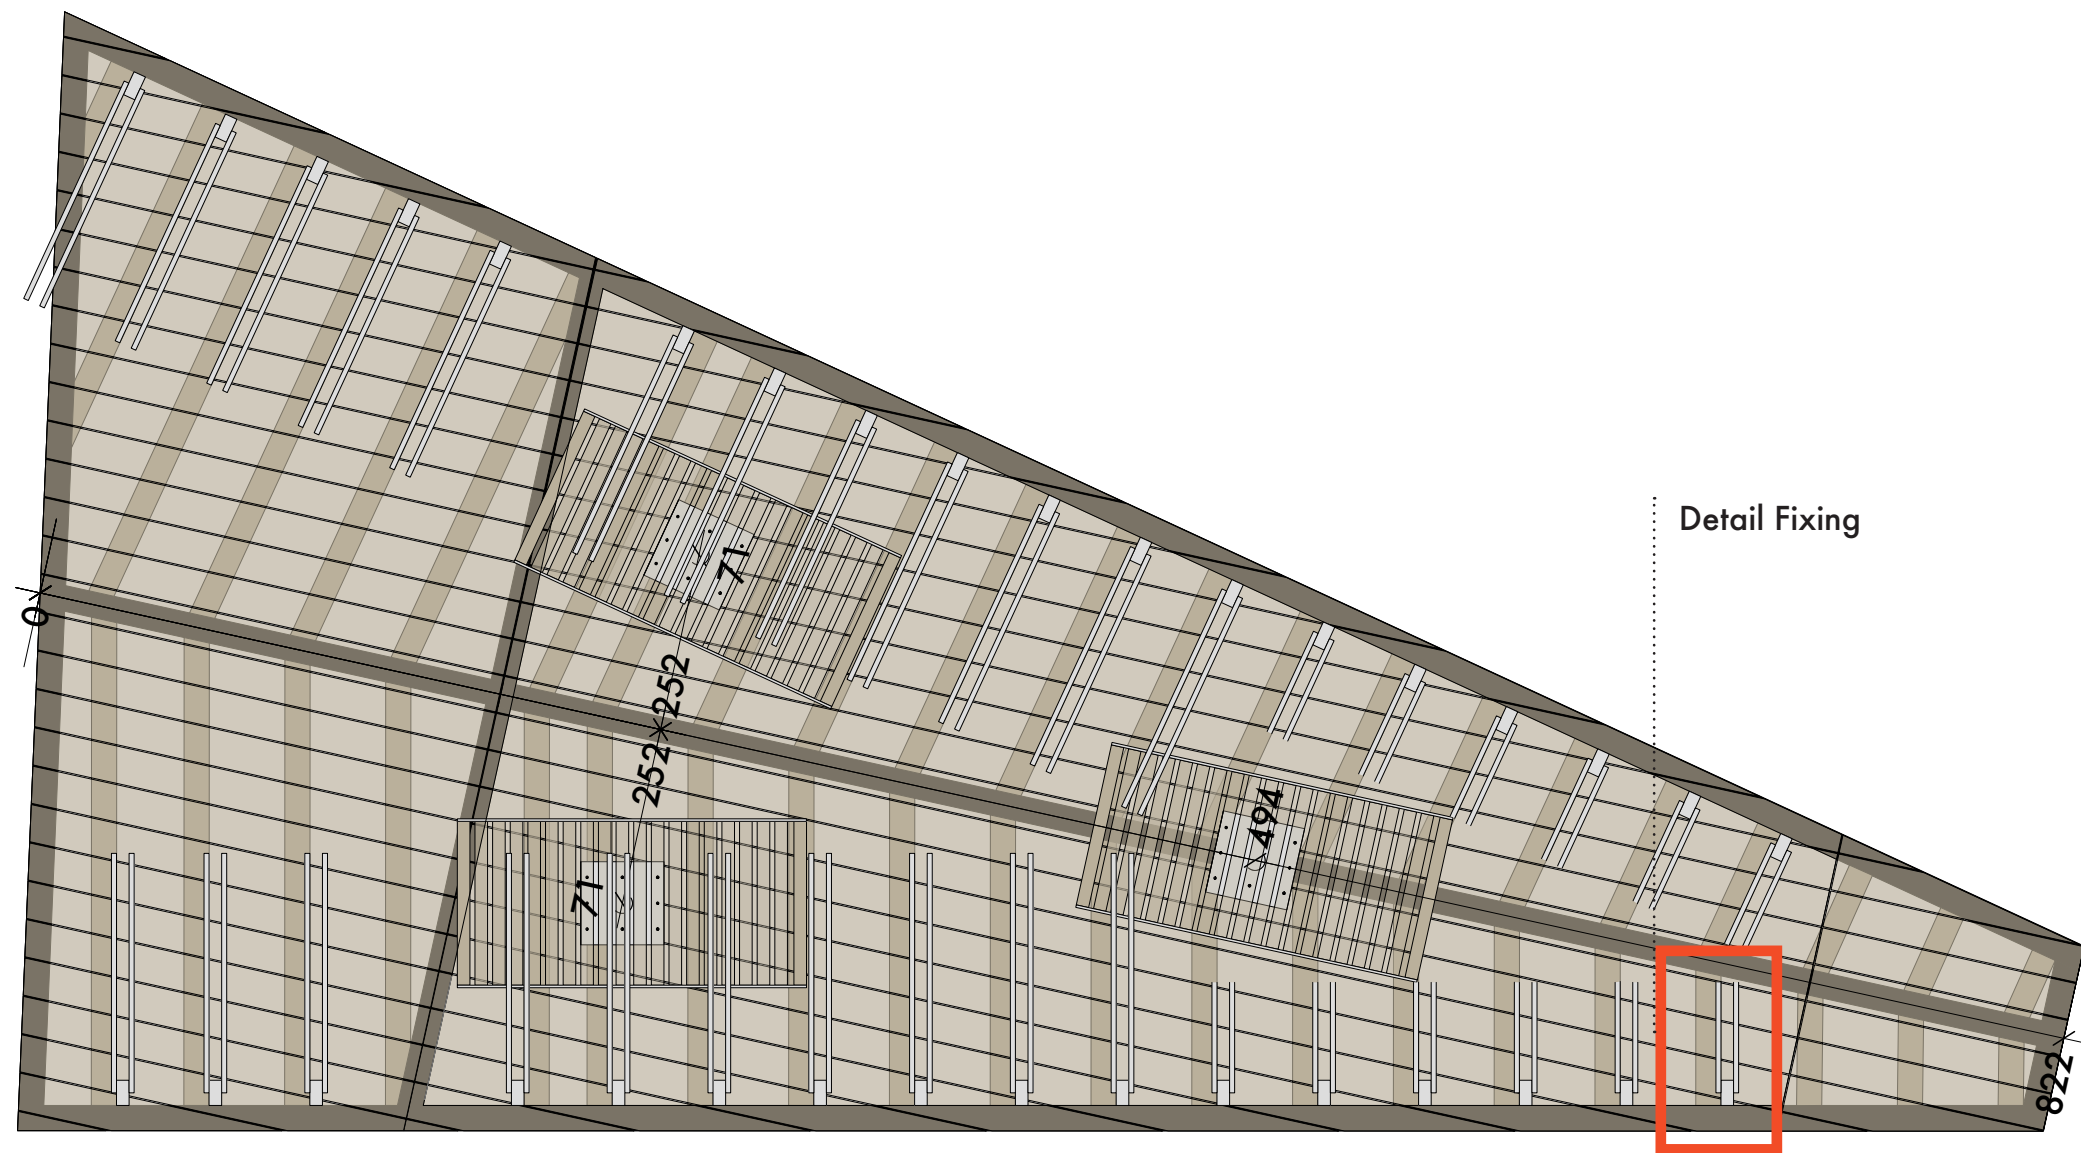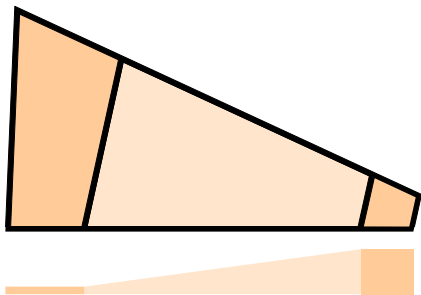

3.1


scale 1 to 5
scale 1 to 10
in centimetres
Detail Fixing

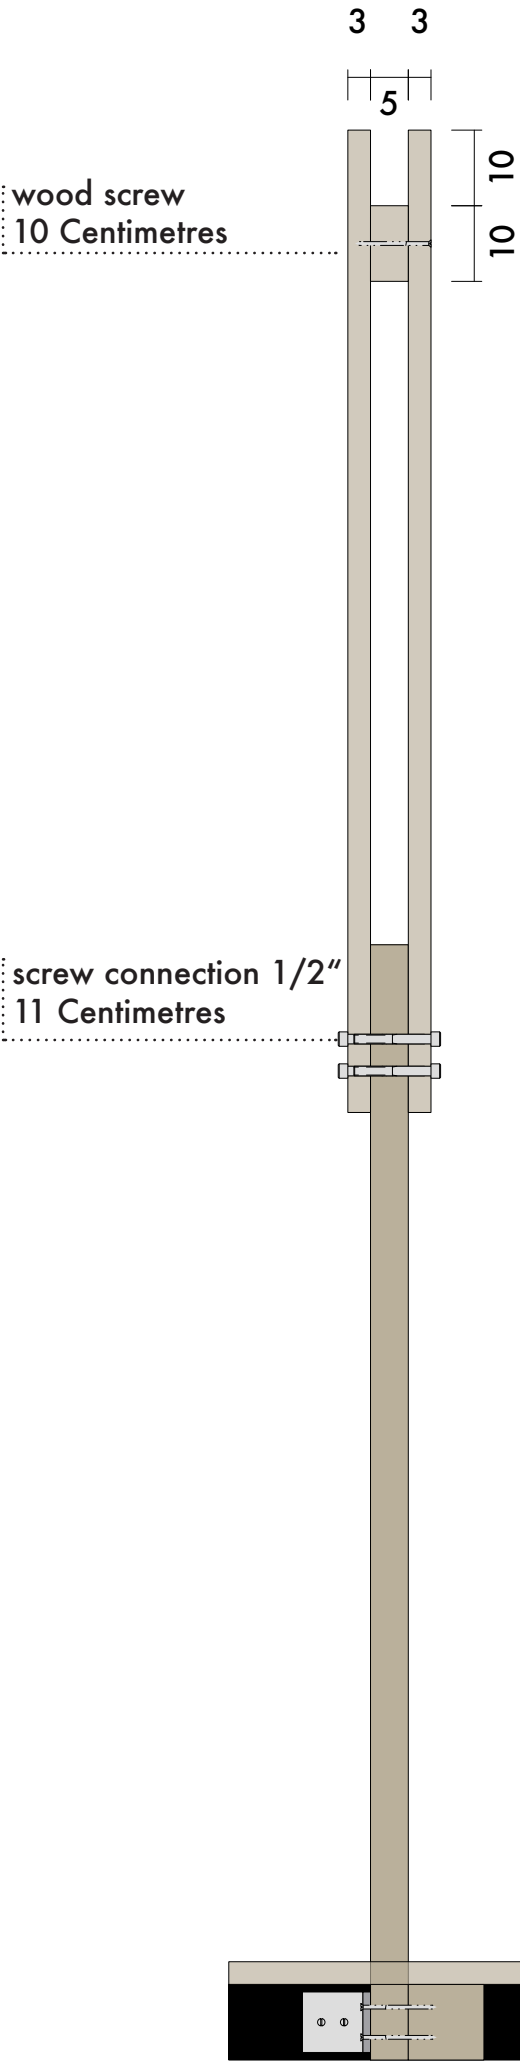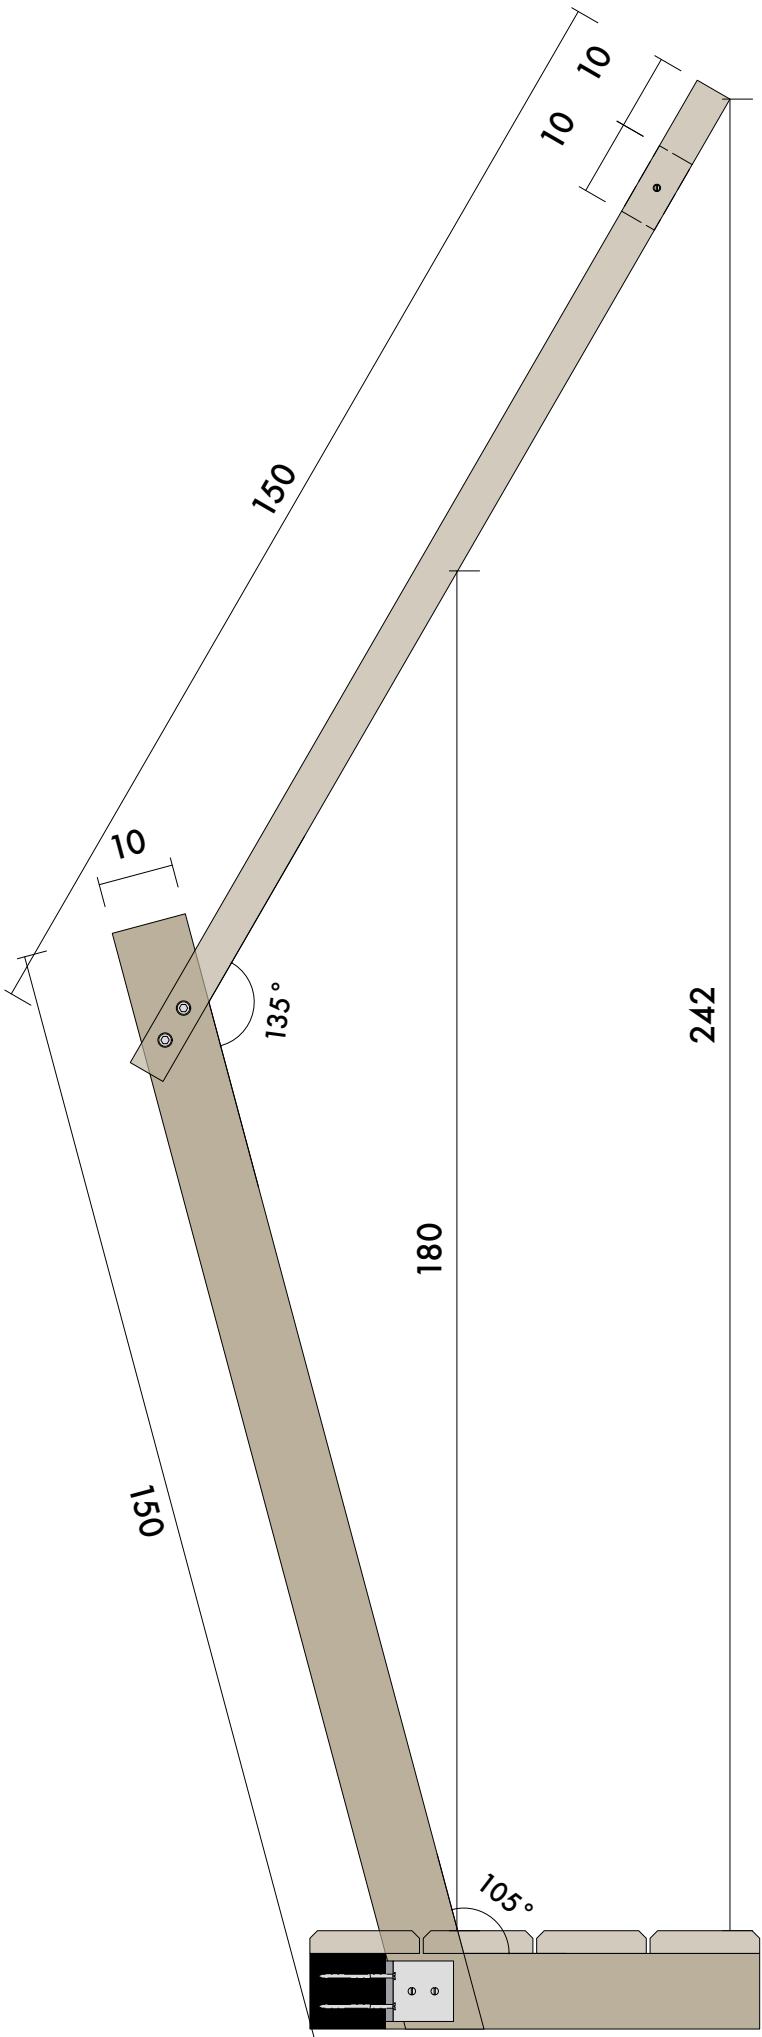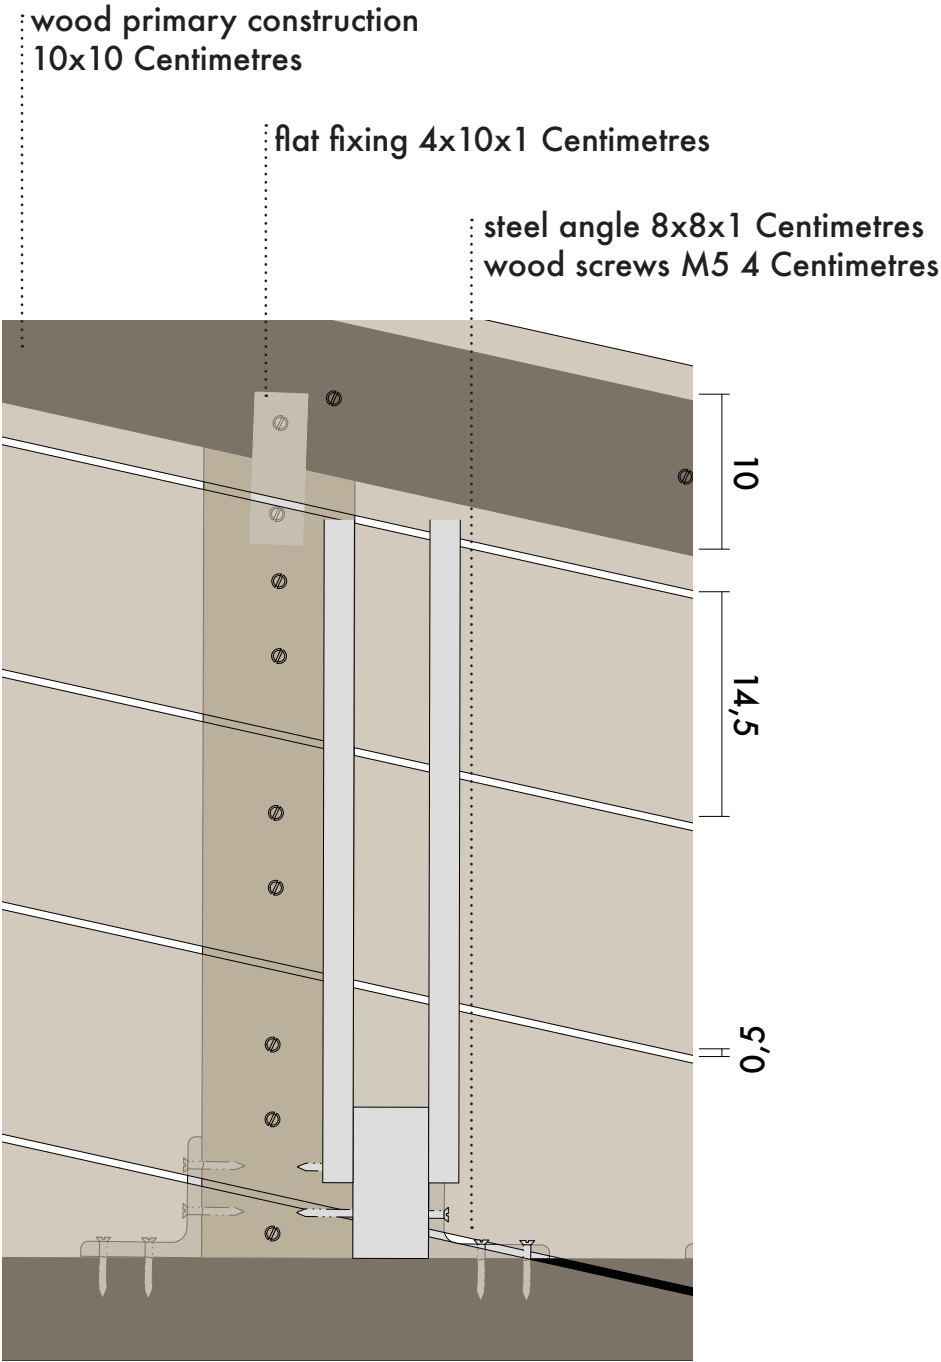


DETAIL CHAIRS

scale 1 to 10
in centimetres


Perspective

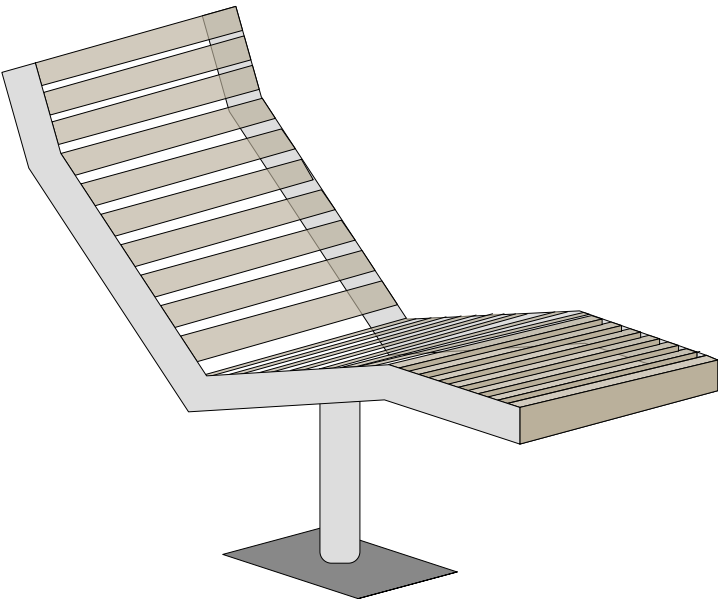


Panel
Fixing Construction

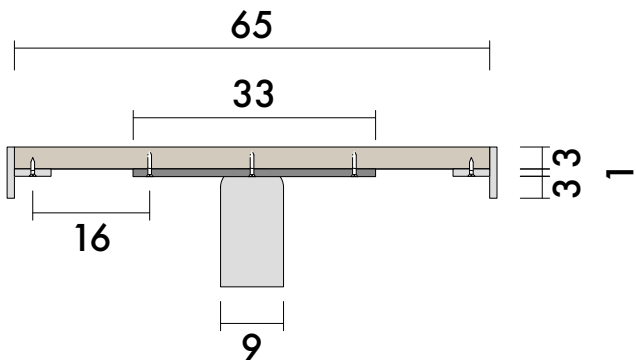

Front View

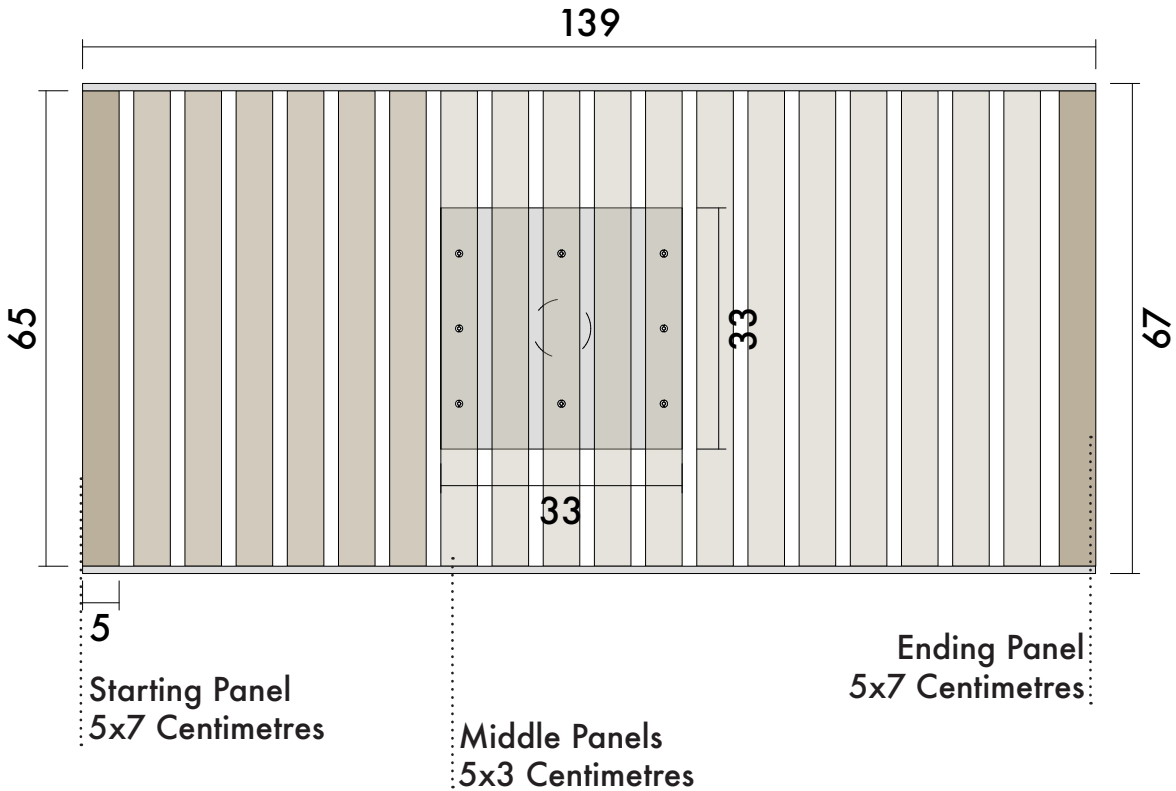

Side View

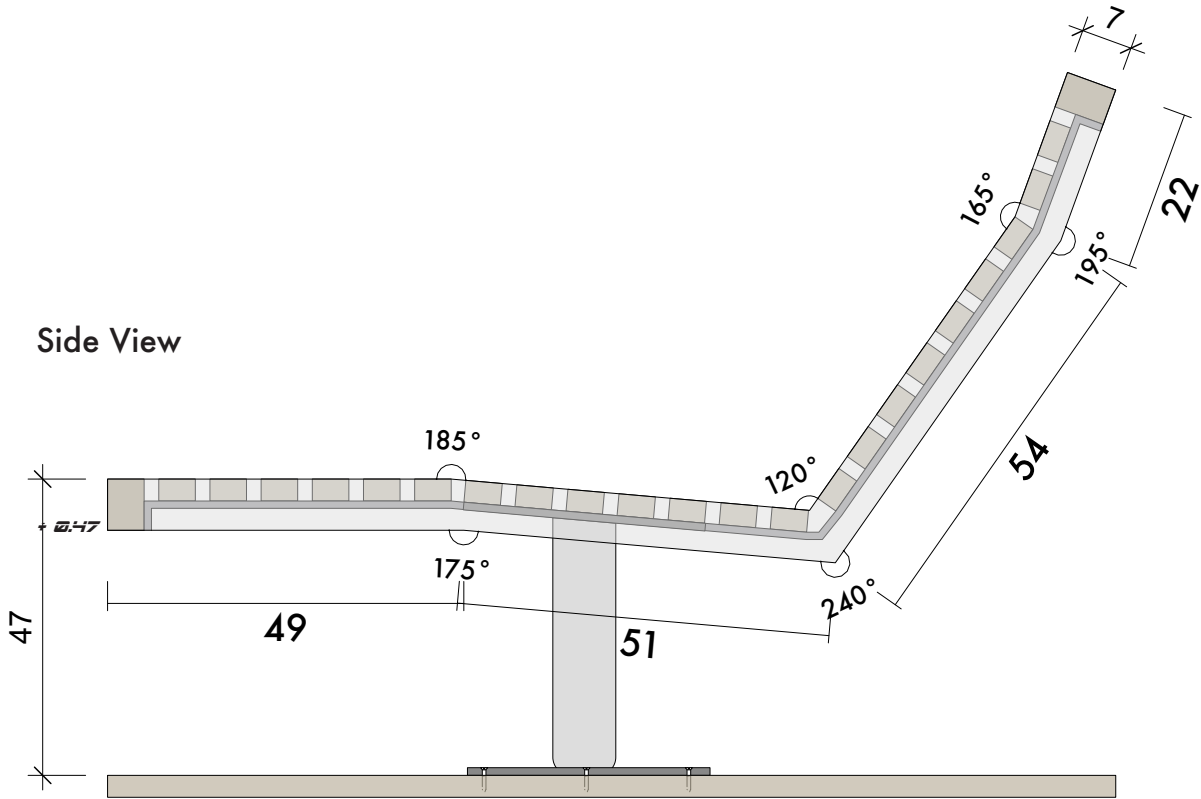


DETAIL HILLS

scale 1 to 100
in metres




Pressboard Woodpanel
2,0 cm

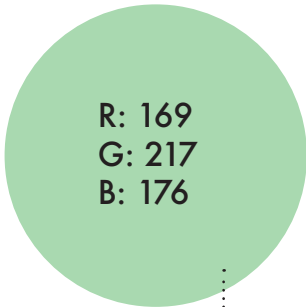

R: 169
G: 217
B: 176

5x5x50 cm
5x5x100 cm







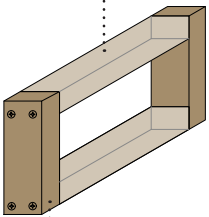


Frame Construction
5x5x15 cm
5x5x20 cm

Wood Screw
7x1 cm




Wooden
Pressboard

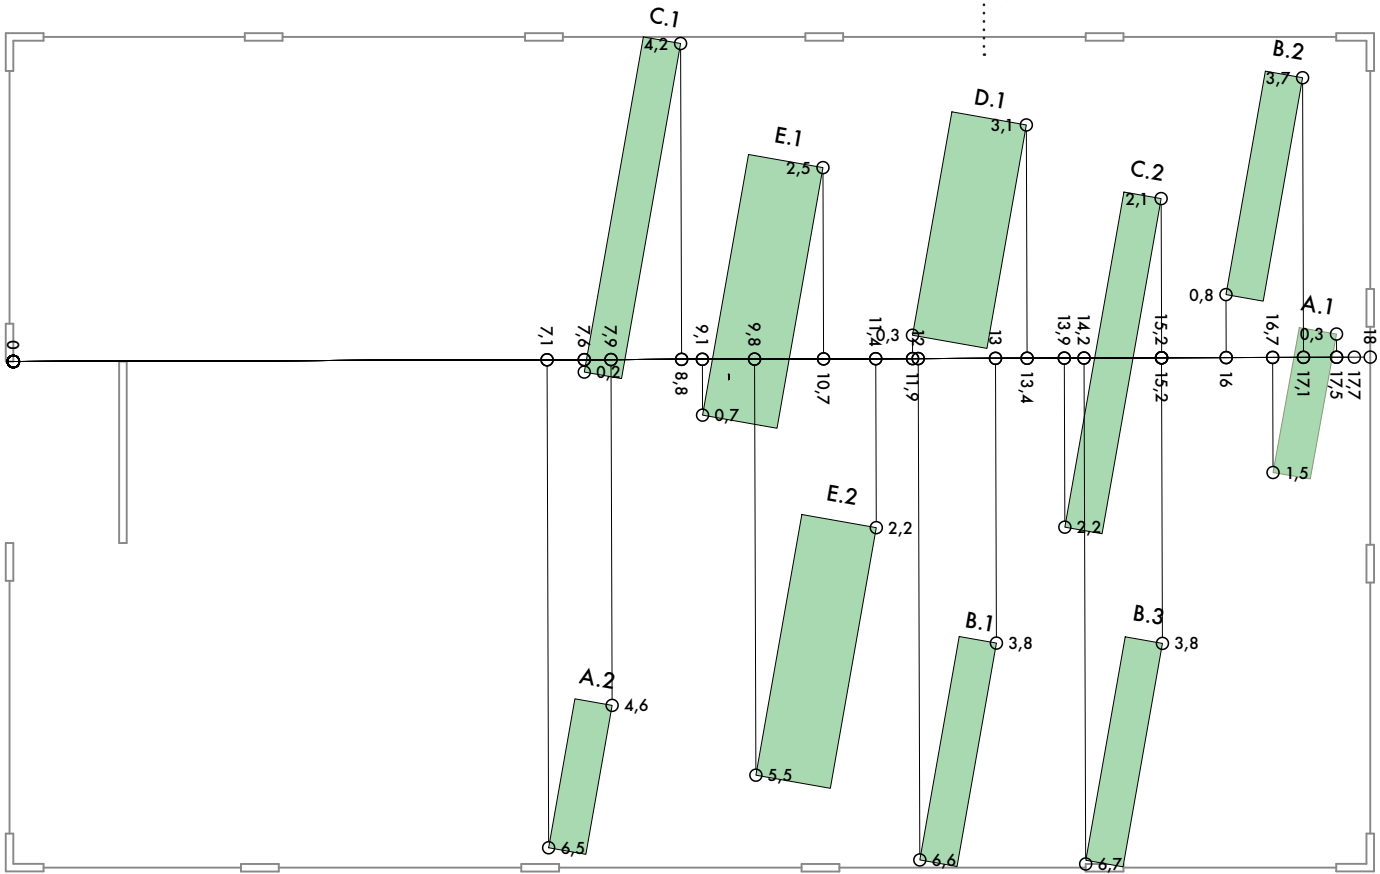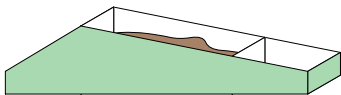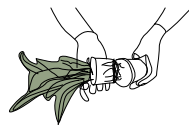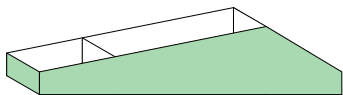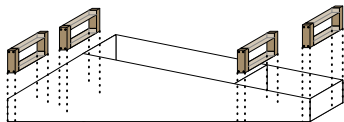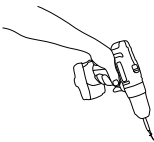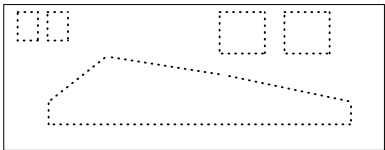


scale 1 to 100

in metres


Modul A

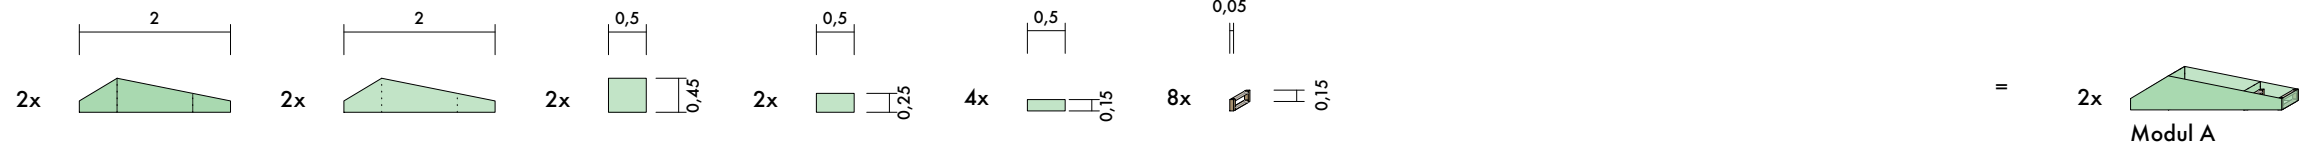


3x Modul B

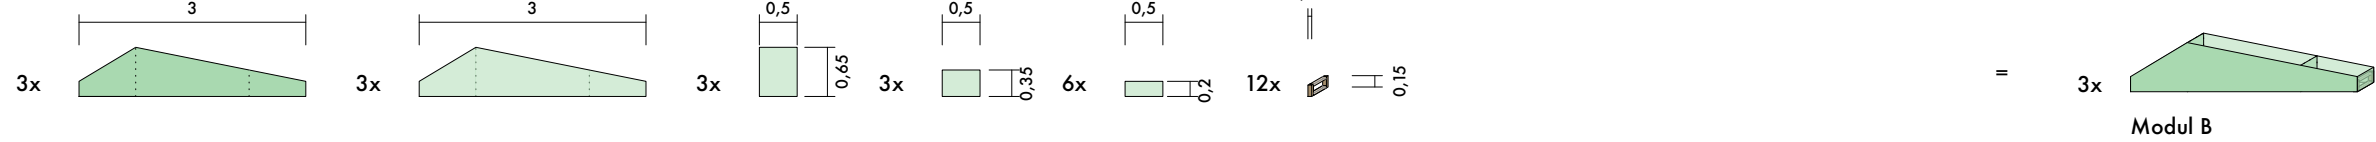


2x Modul C

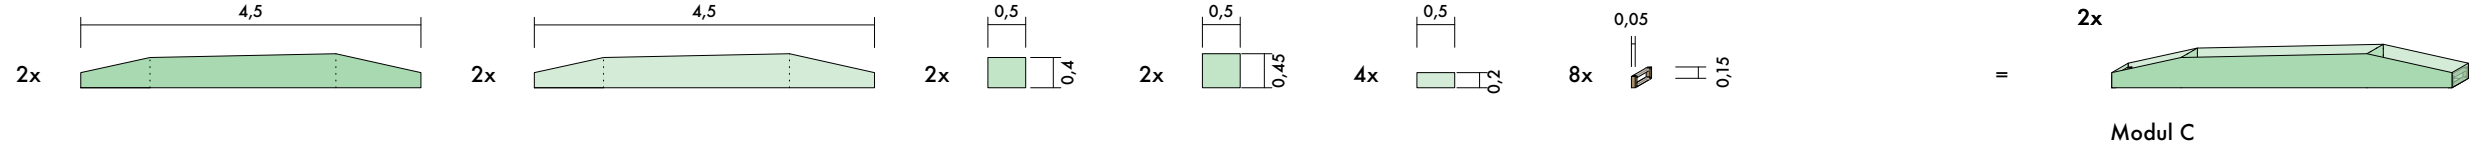

1x Modul D

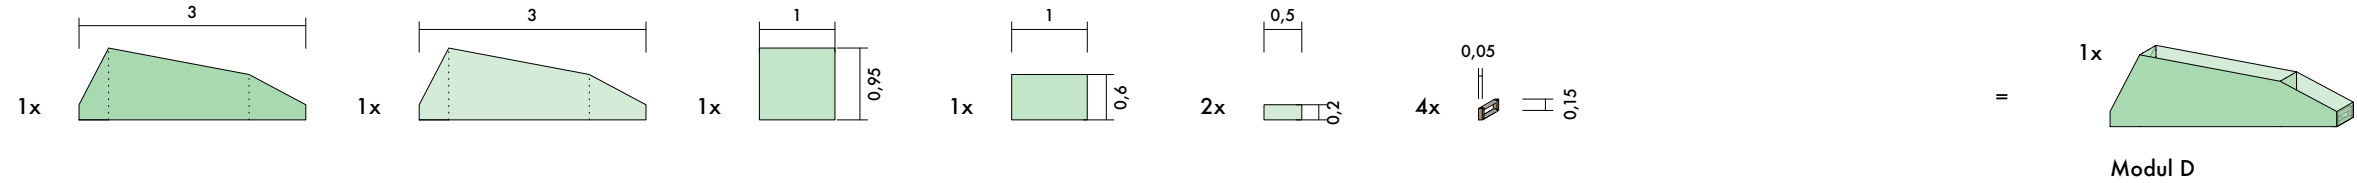


2x Modul E

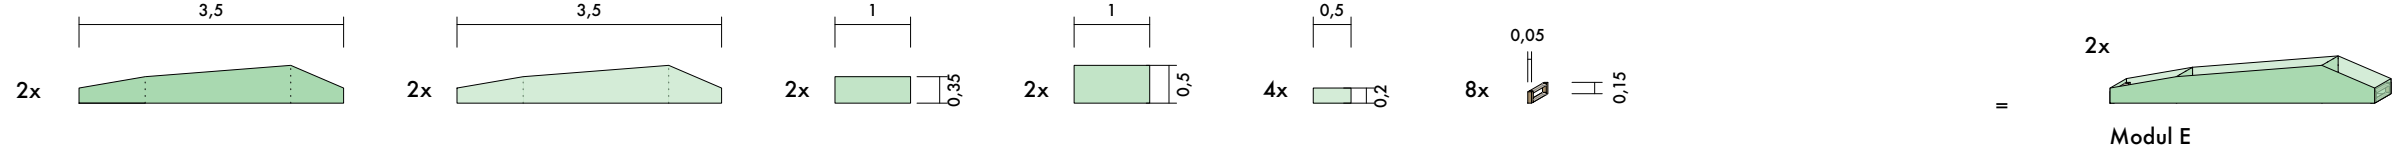


DETAIL CRATERS


scale 1 to 100
and
scale 1 to 10
in metres

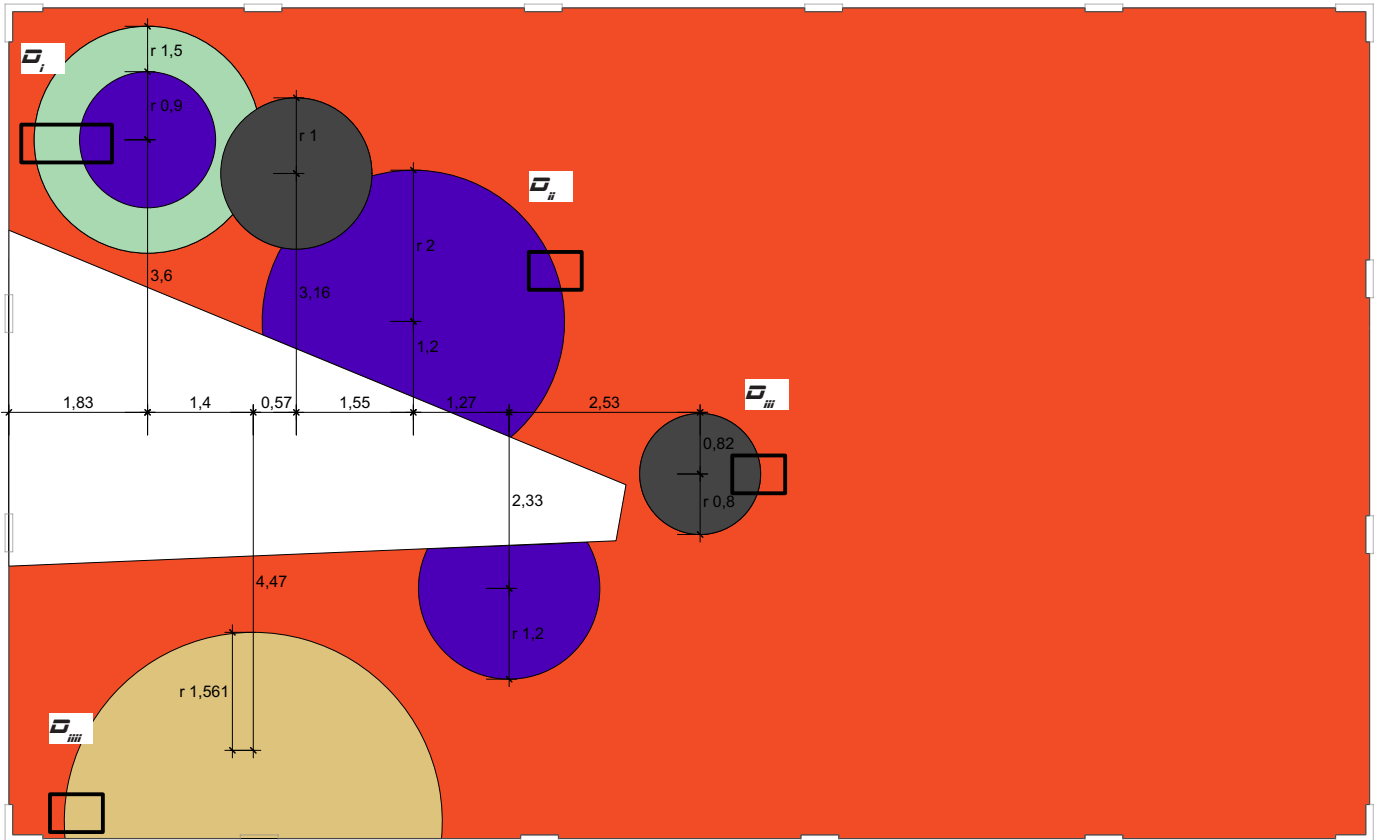


M 1:100

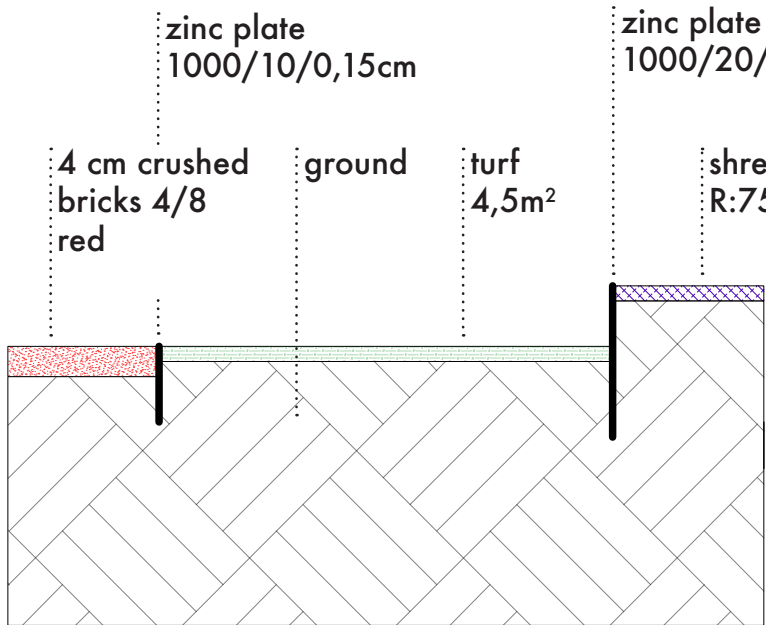


D_i
M 1:10

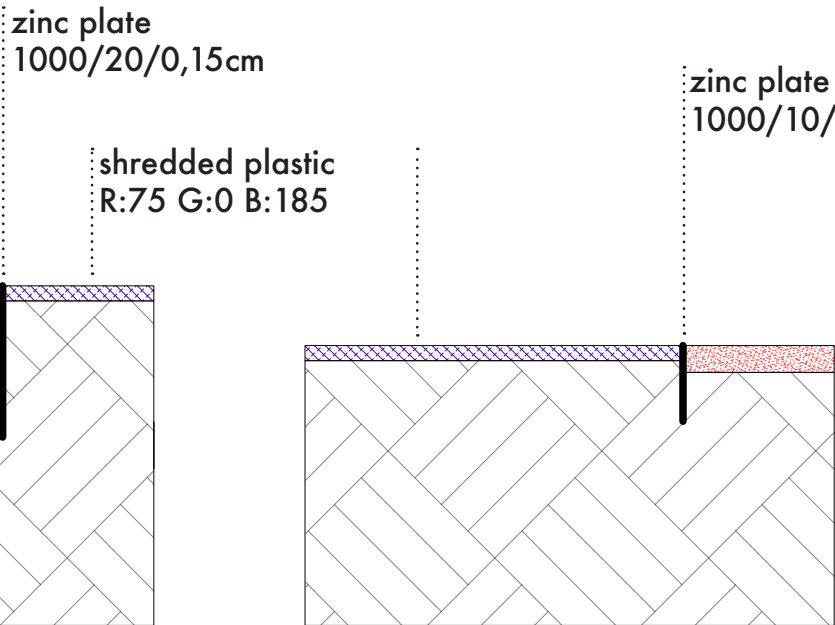

D_ii

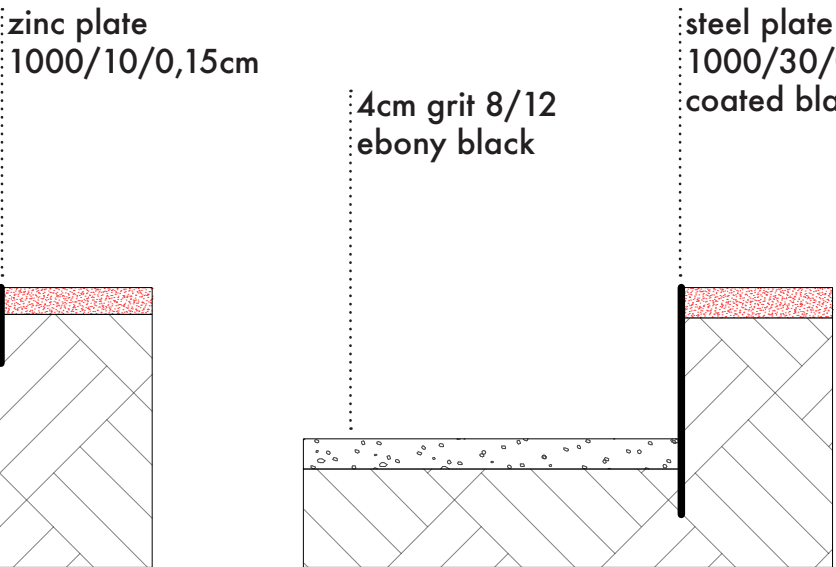





D_iii

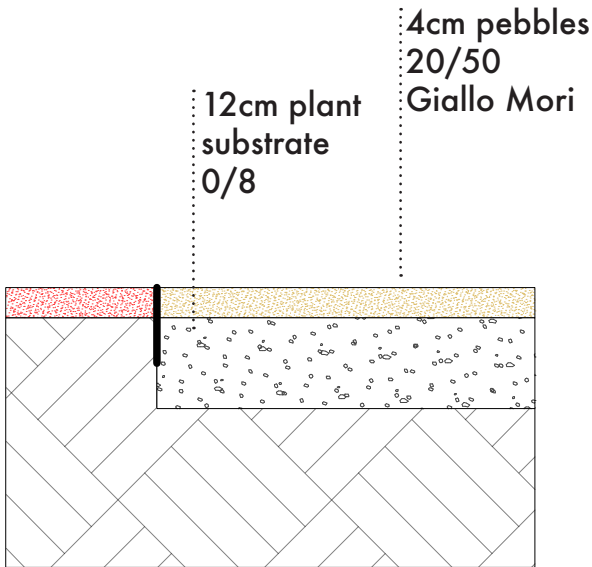


D_iv

OBJECT EARTHSIGN



scale 1 to 20
in Metres

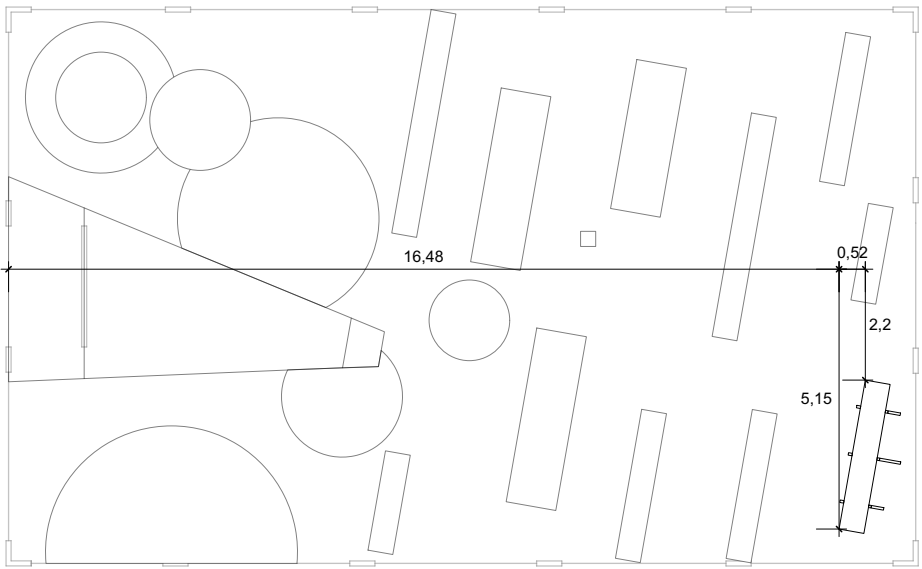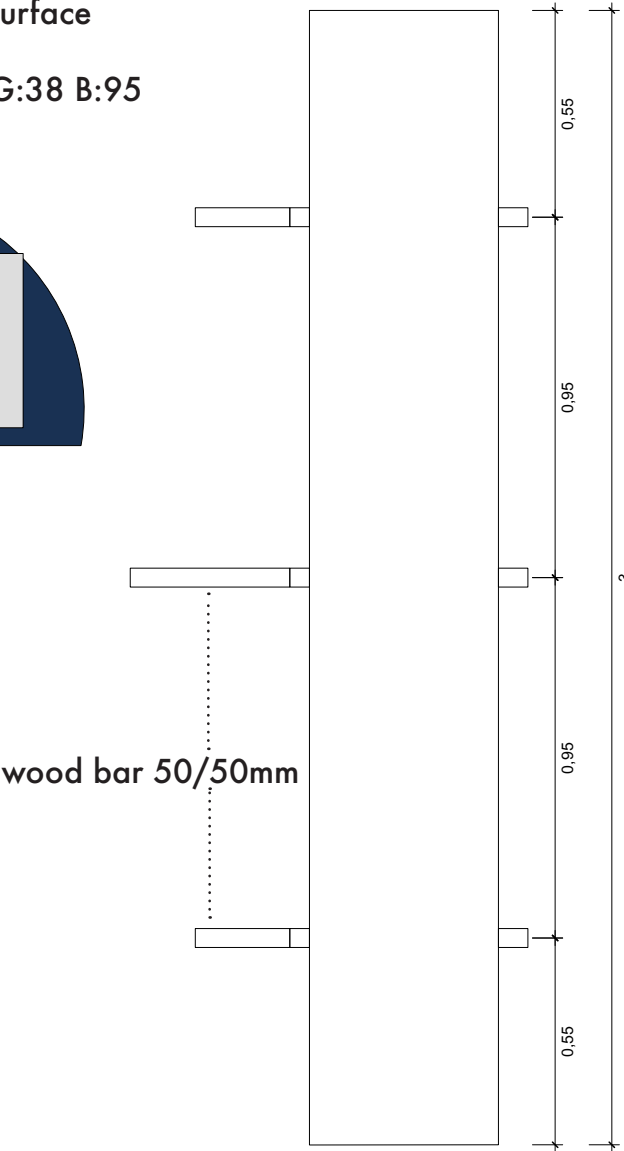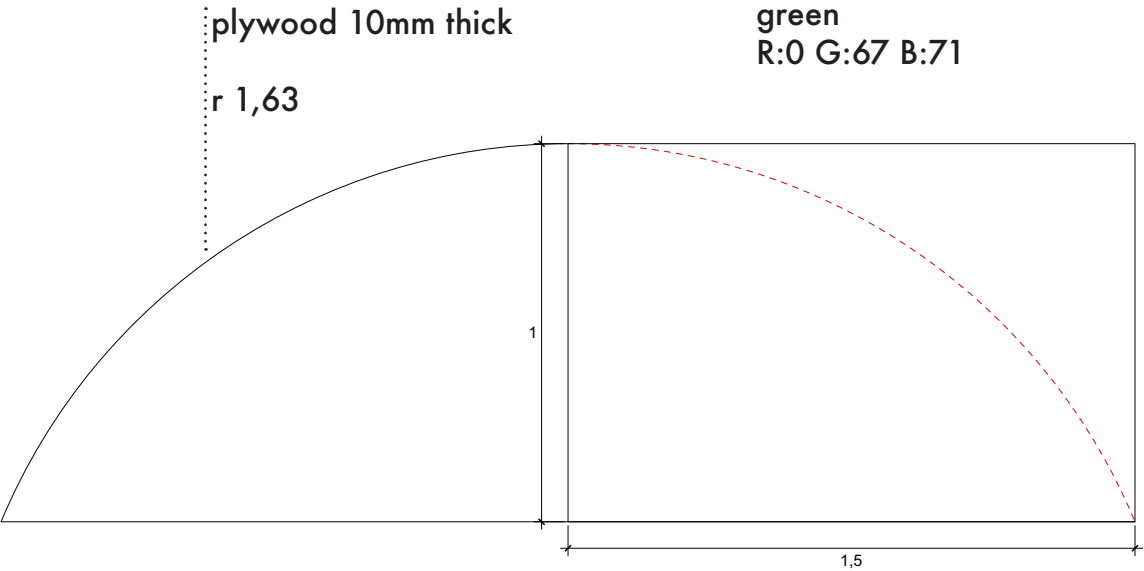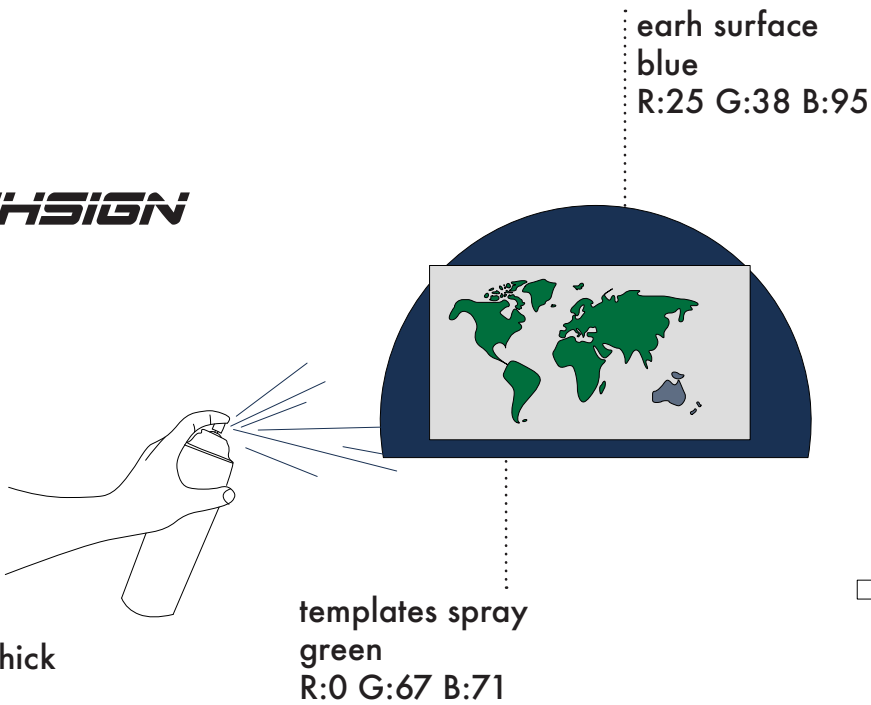

M 1:150

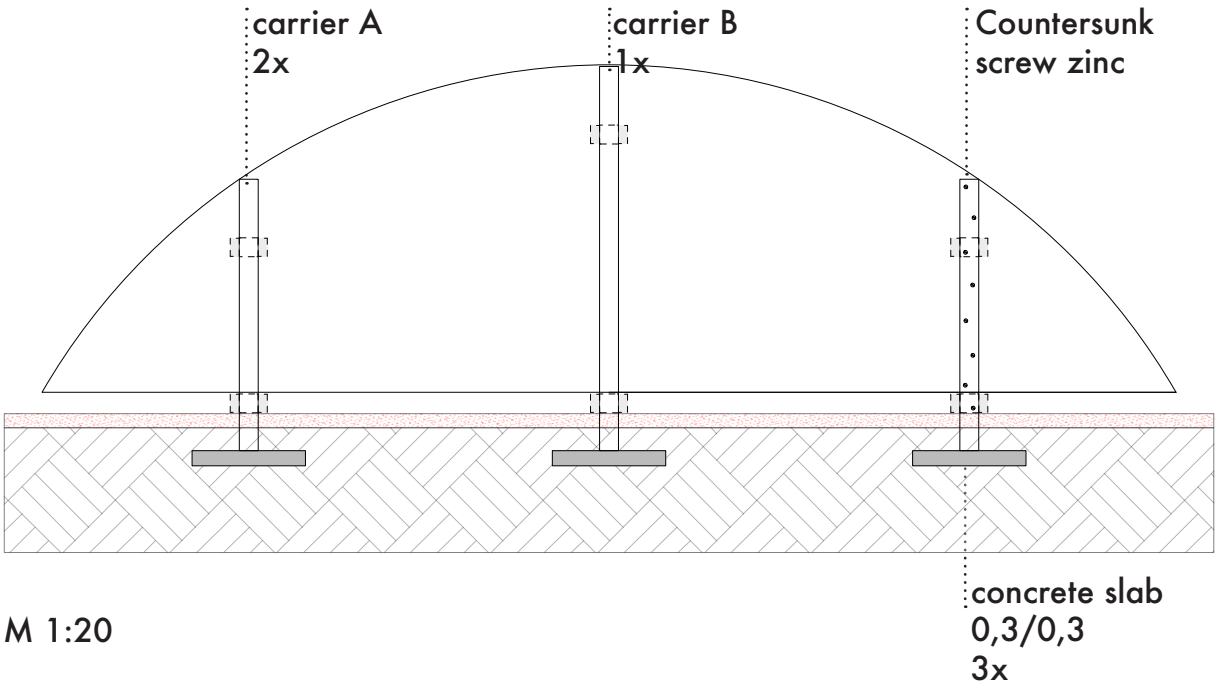

M 1:20


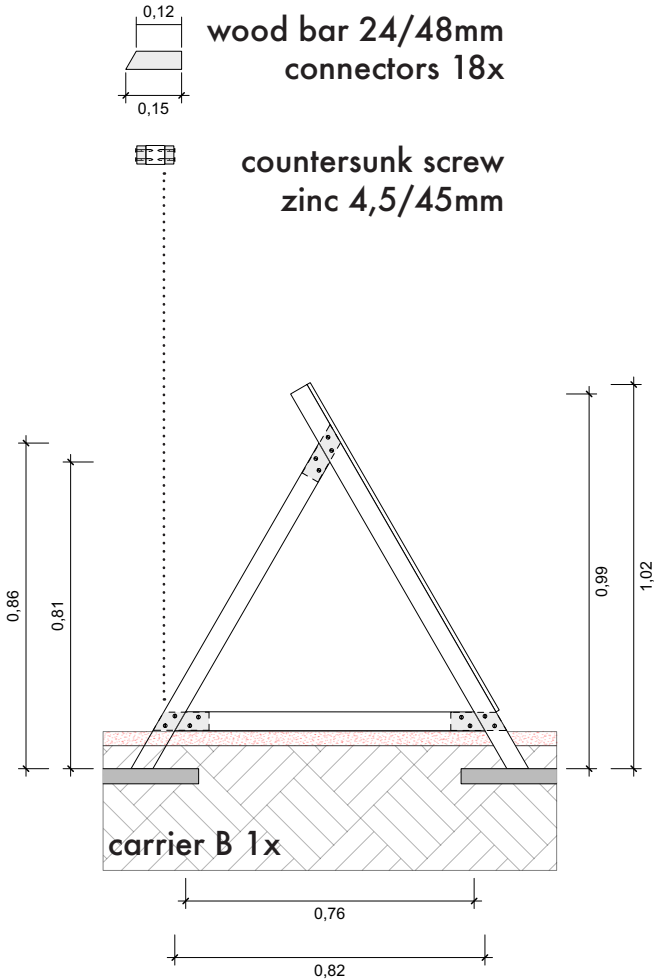
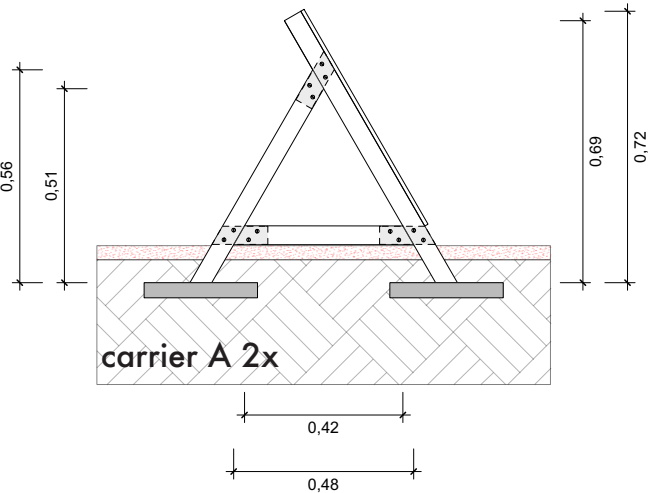


wood bar 24/48mm
connectors 18x

countersunk screw
zinc 4,5/45mm

OBJECT SCULPTURE

scale 1 to 10
in metres

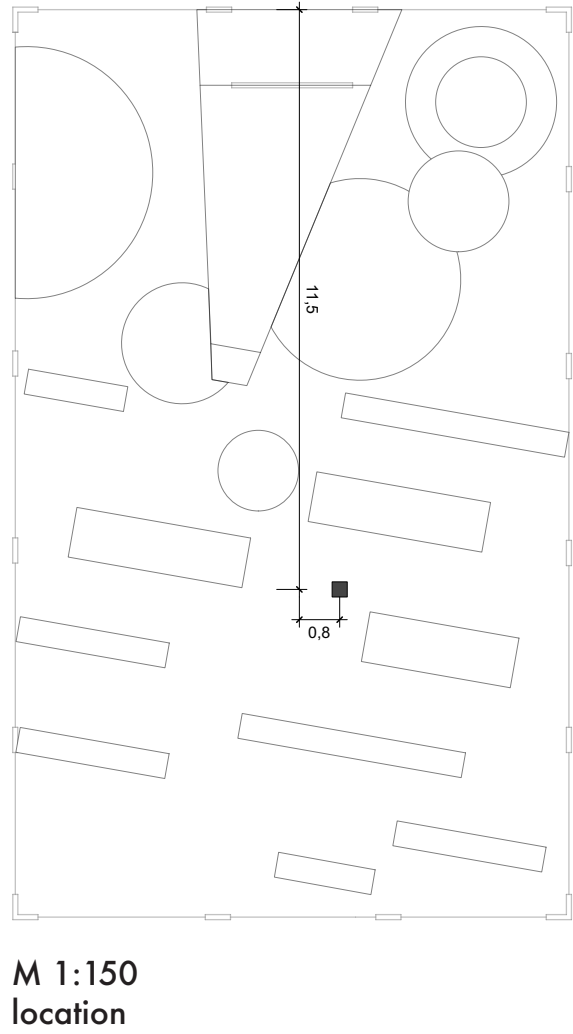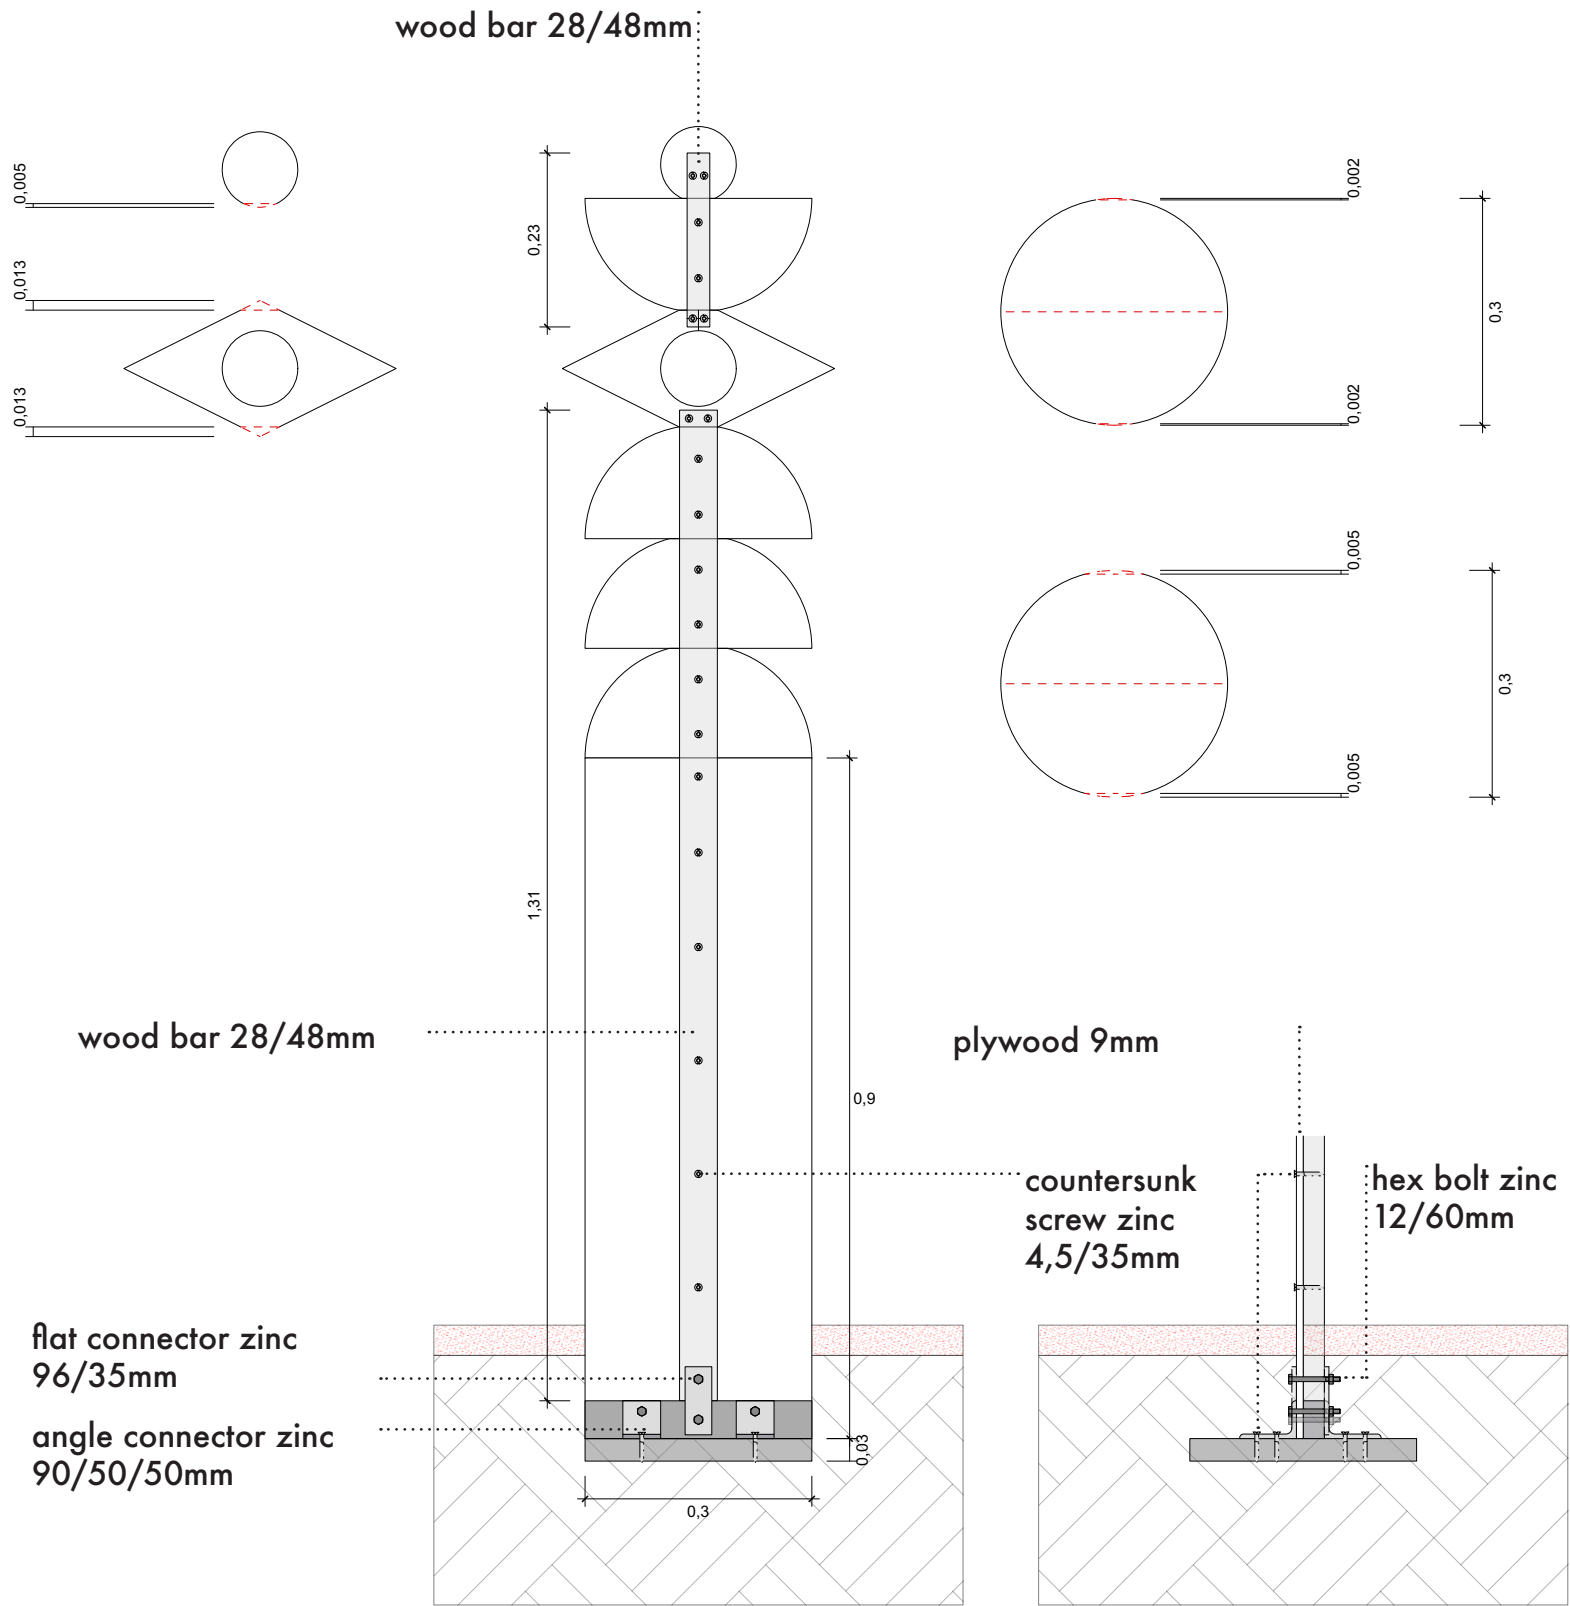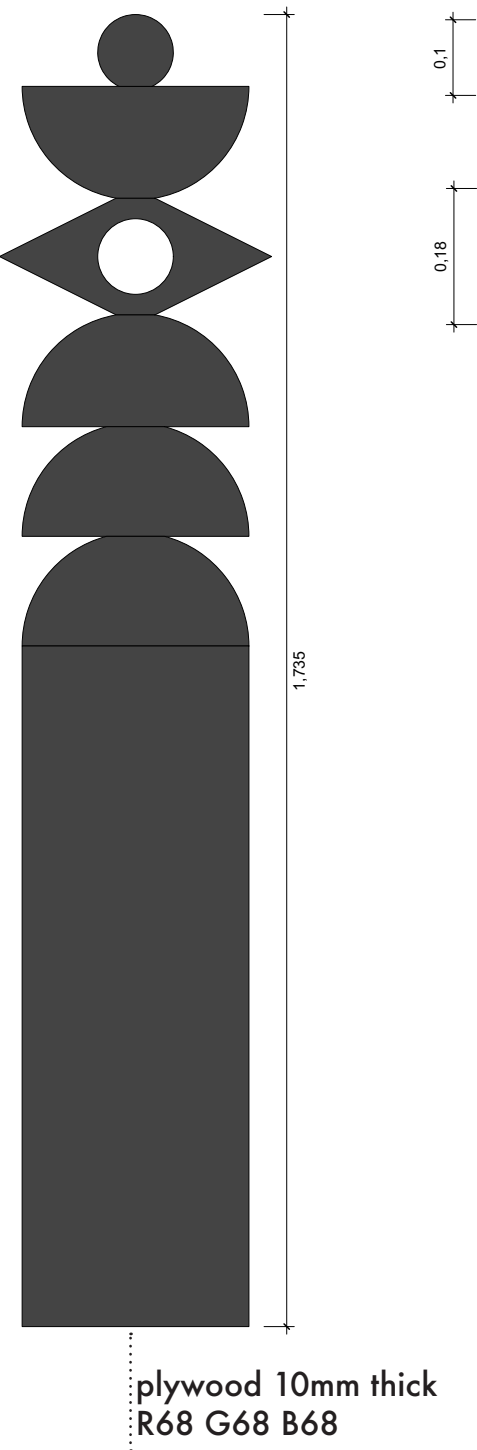

OBJECT SIGN



scale 1 to 10
in metres



Aluminium sign
R255 G237 B98
30x30 cm



wood bar 28/48mm

flat connector zinc
96/35mm
angle connector zinc
90/50/50mm

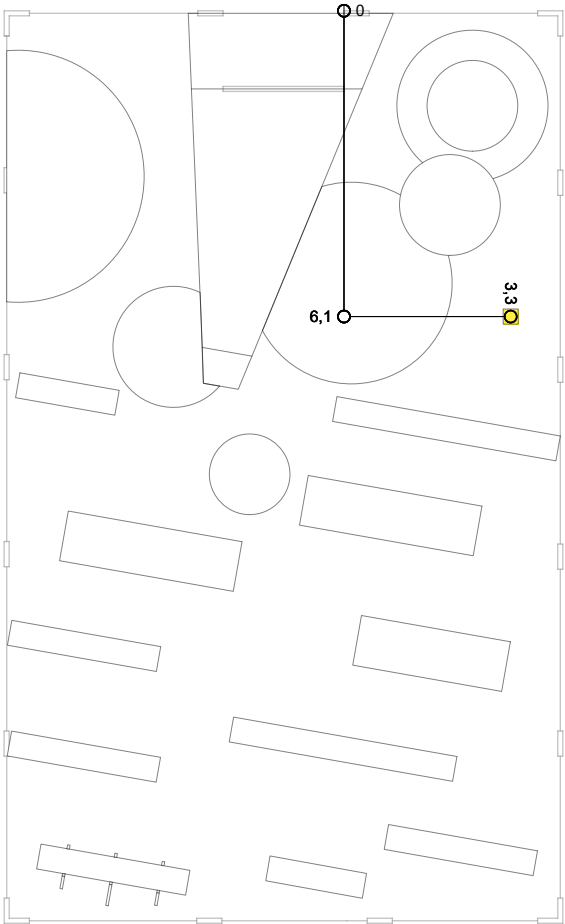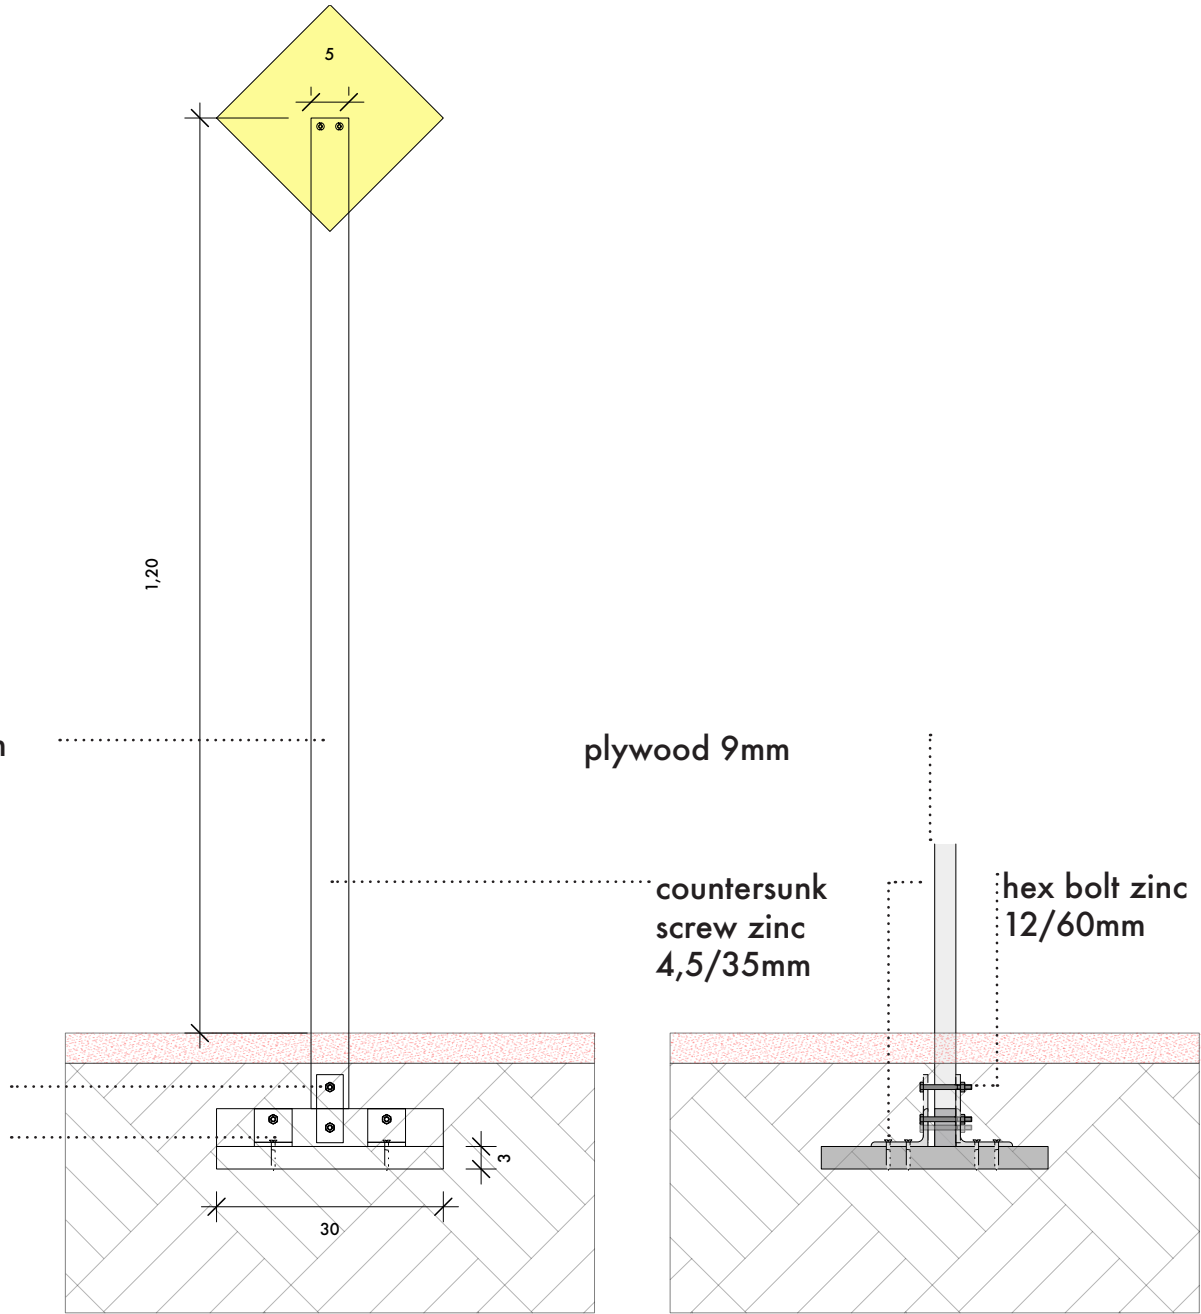


M 1:150
location

OBJECT „DOLLY“

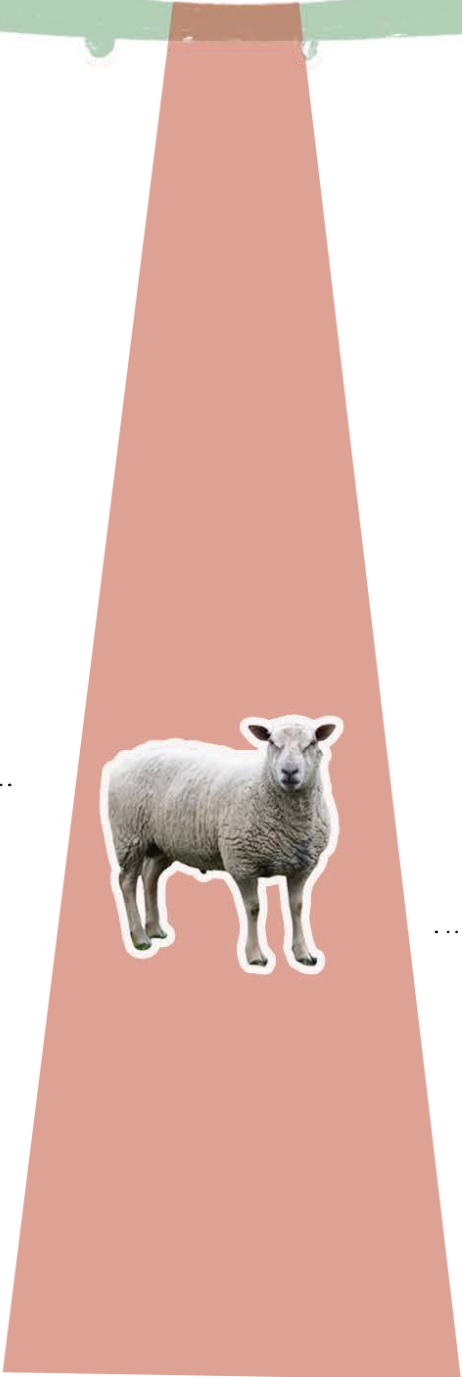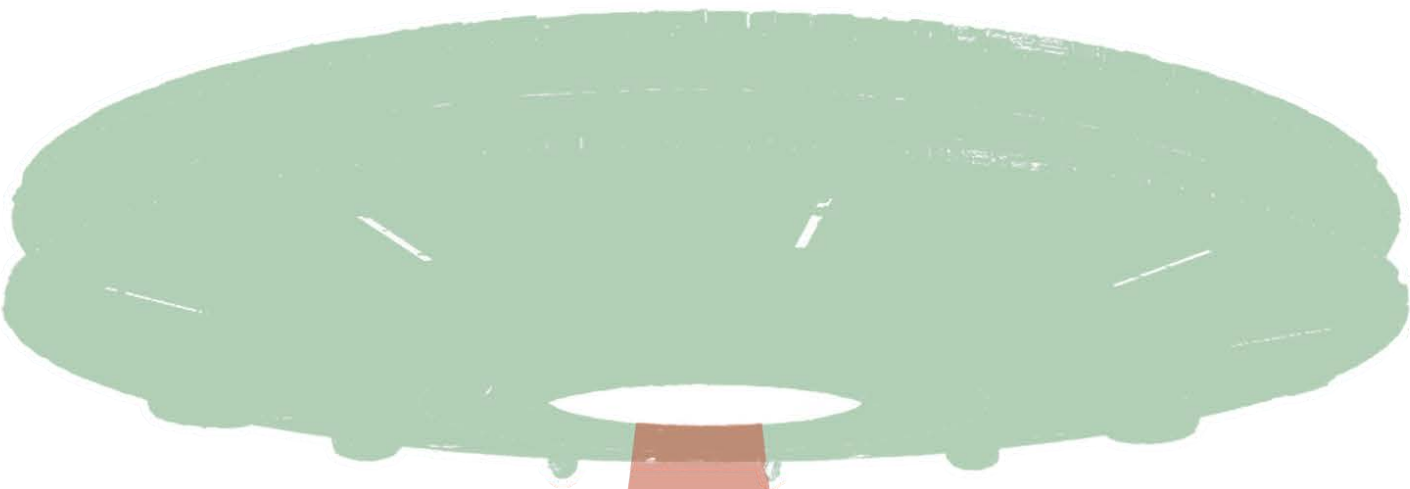

Dolly the Sheep
or similar

..... 115x85x45 cm

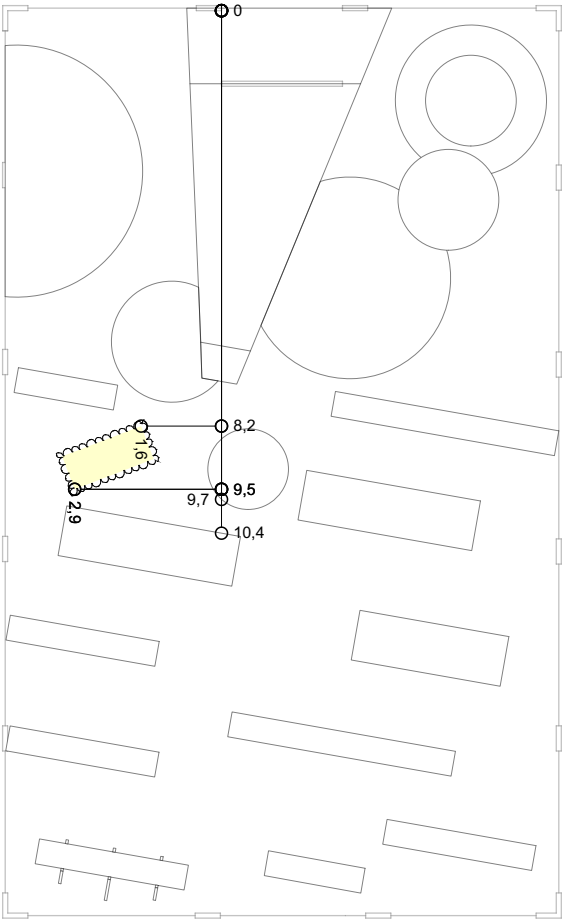


M 1:150
location

4 PLANTING AREA

PLANTING CONCEPT

structure

Legend	Plant name	SUM
●	Allium 'Purple Sensation'	5
▲	Artemisia ludoviciana 'Silver Queen'	5
☼	Cupressus sempervirens 'Stricta'	6
◯	Dipsacus fullonum	7
■	Eremurus himalaicus	4
▨	Modules Mix	next page
⊗	Muhlenbergia rigens	4
△	Zauschneria californica	5
▩	Circlce Mix	next page

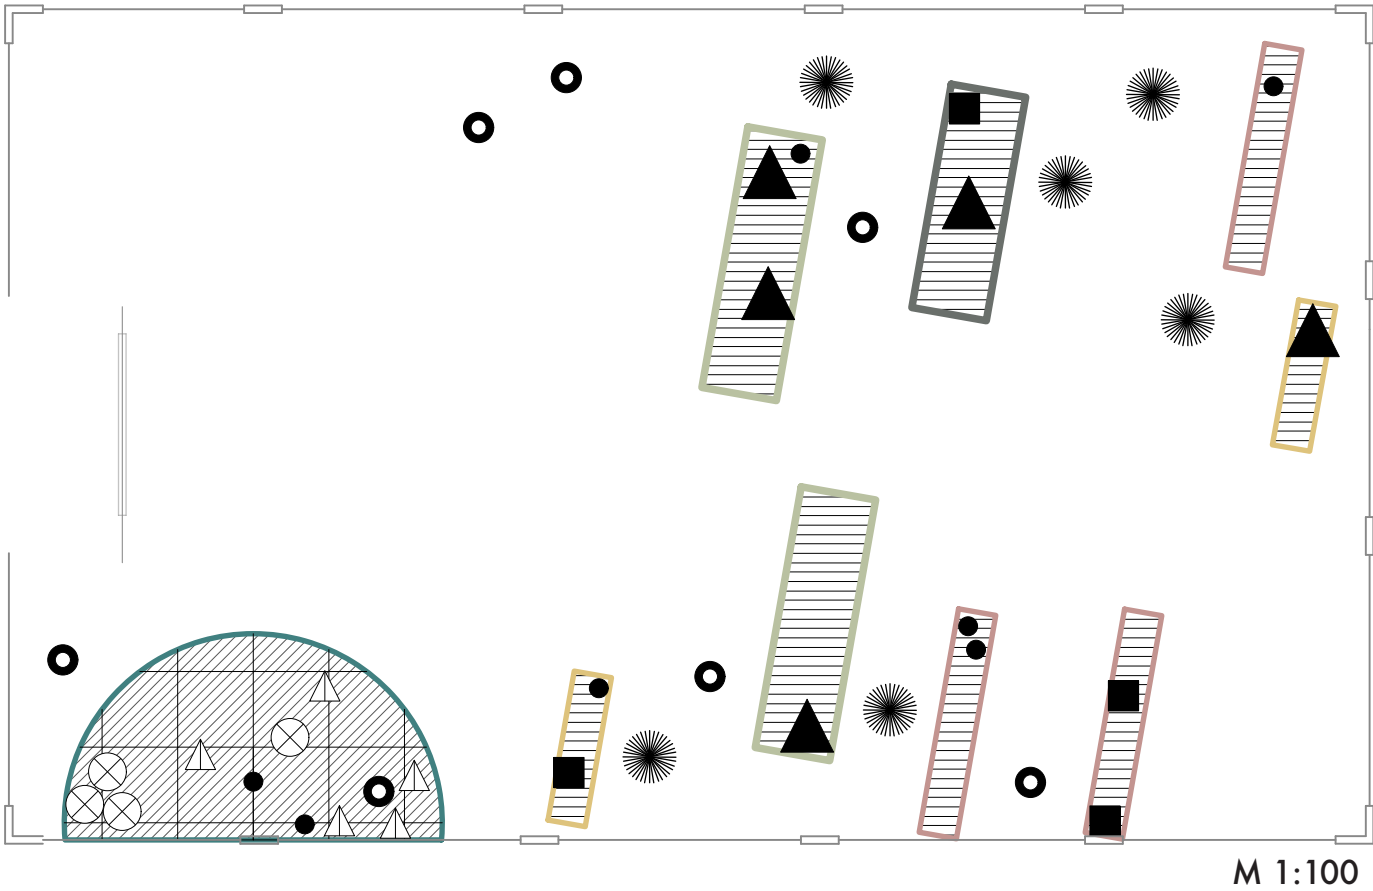

Artemisia



Cupressus



Dipsacus



Eremurus



Allium




Muhlenbergia



Zauschneria


PLANTING CONCEPT MIX

Plant Name	A	B	D	E	SUM
Bouteloua gracilis	3	6	4	9	22
Catananche caerulea	2	5	3	8	18
Dianthus arenarius	2	5	3	8	18
Erigeron karvinskianus	2	5	3	8	18
Koeleria glauca/Melica ciliata	3	6	4	9	22
Santolina chamaecyparissus	2	5	3	8	18
Saponaria ocymoides	2	5	3	8	18
Sedum spectabile ‚Iceberg‘	2	5	3	8	18
SUM	18	42	26	66	157

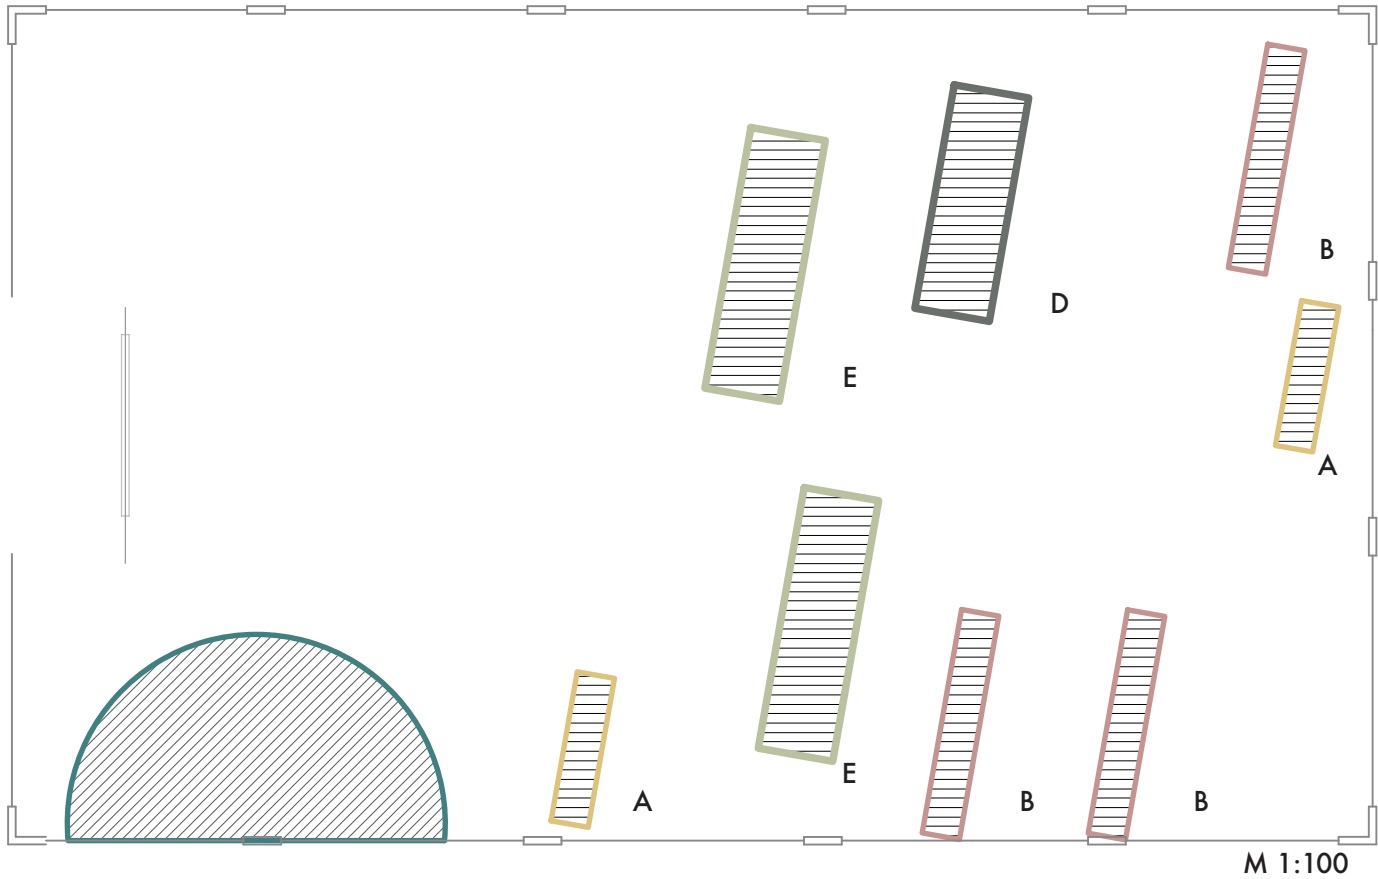

Plant Name	Circle	SUM
Armeria maritima	10	22
Delosperma congestum ‚White Nugget‘	10	18
Euphorbia myrsinites	10	18
Helichrysum italicum	10	18
Koeleria glauca	26	22
SUM	18	157

Distribute evenly according to Modules

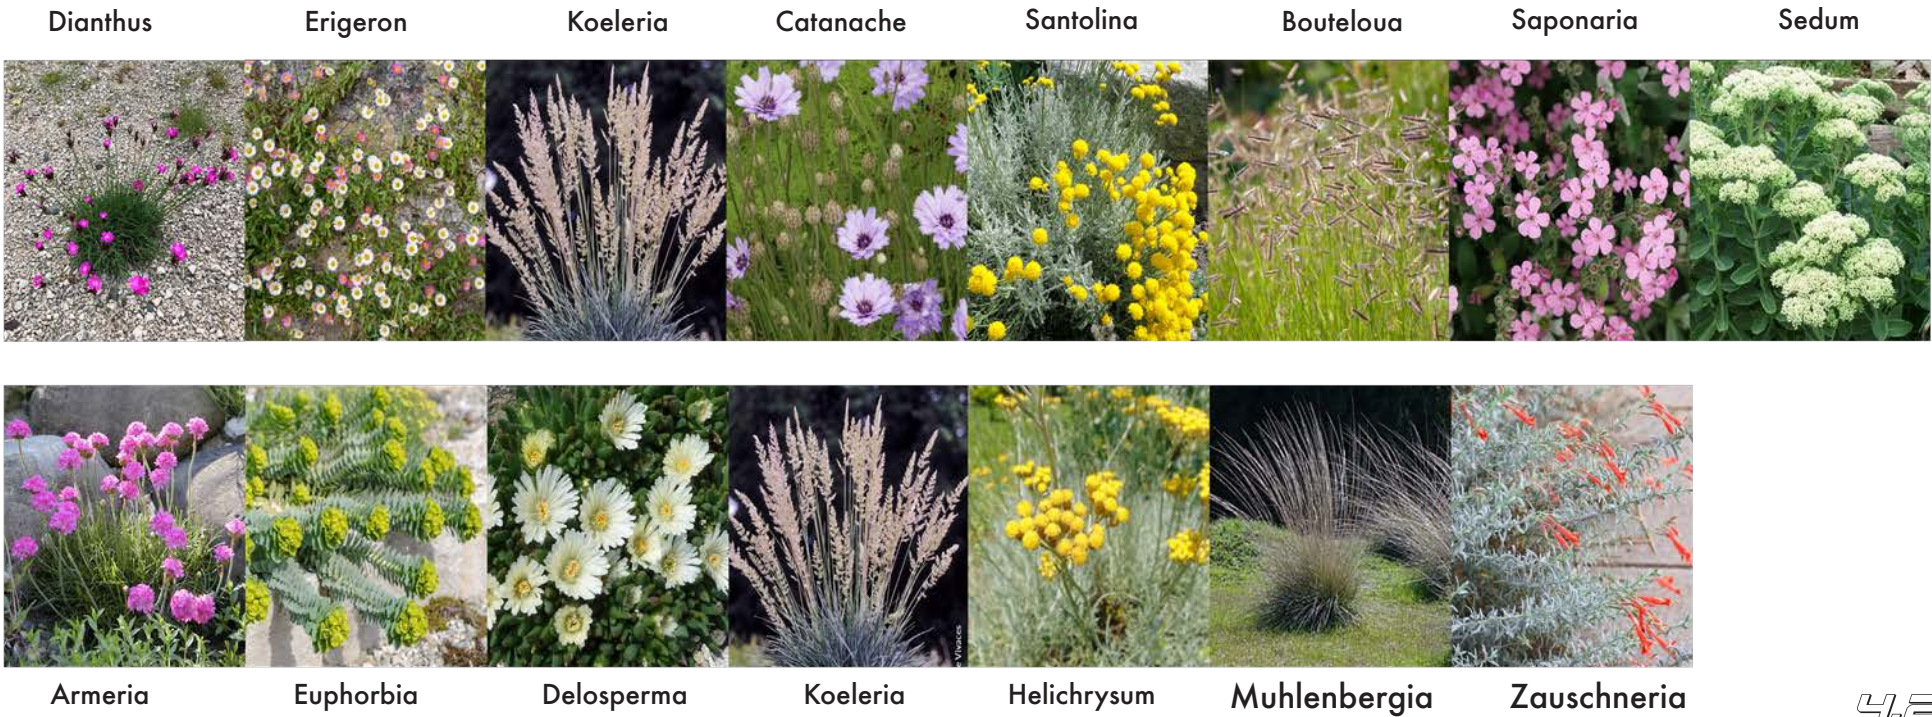

5 CALCULATION

SPACESHIP	Amount	Price per/€	Final price/€	Notice
SUBCONSTRUCTION				
concrete slab 30/30/4cm	24	1,30	31,20	https://www.hornbach.de/shop/Beton-Terrassenplatte-grau-30-x-30-x-4-cm/8346811/artikel.html
gravel 0/8	2,1m³	0,13/kg	429,00	https://www.klopphofer.com/webshop/sond-schotter-kies/graeder-bruchschotter/graeder-im-biggob-detail.html
RIPS				
wood bar 1500x50x30mm	68	0,85/m	86,70	https://www.hornbach.at/shop/Latte-Fichte-Tanne-28x48x2000-mm/4014589/artikel.html
wood bar 1500x50x100mm	34	6,12/m	312,12	https://www.hornbach.at/shop/Kunststoffschalungsbalken-105x105x4500-mm-Fichte-Tanne-HD-schichtweise-Kanten-105x84-mm/artikel.html
screw thread set 1/2" 11cm	68	1,95	132,60	https://www.hornbach.at/shop/Befestigungsset-fuer-Einschlagbodenboer-91-x-91-mm/3872788/artikel.html
screw 10cm	5	0,49	83,30	https://www.hornbach.de/shop/Spax-Holzschrauben-Senklopf-T40-Teilgewinde-8x100-mm-20-Stueck/10399821/artikel.html
steel angle 80/80/10mm	1	0,95	0,95	https://www.schuechardt.de/virtueller-baukasten/virtueller-baukasten-3d-planung/virtueller-baukasten-3d-planung-verzinkt-P100-Flachverbinder-20mm-x-20mm.html
PRIMARY				
wood bar 100/100mm	34,12lfm			
steel angle 80/80/10mm	24	0,95	22,80	https://www.schuechardt.de/virtueller-baukasten/virtueller-baukasten-3d-planung/virtueller-baukasten-3d-planung-verzinkt-P100-Flachverbinder-20mm-x-20mm.html
countersunk screw zinc 4,5/45	96stk.	0,03	2,88	https://www.hornbach.at/shop/Topanplusverschraubung-8,7x45mm-PF2-2-4x4,5-mm-Galv-neuz-galv-chromat-200-Stueck/3834886/artikel.html
SECONDARY				
wood bar 100/100mm	23,15lfm	11,00/m	254,65	https://www.hornbach.at/shop/Konstruktionsvollholz-Fichte-Tanne-100x100x4000-mm/8233498/artikel.html
steel angle 80/80/10mm	46	0,95	43,70	https://www.schuechardt.de/virtueller-baukasten/virtueller-baukasten-3d-planung/virtueller-baukasten-3d-planung-verzinkt-P100-Flachverbinder-20mm-x-20mm.html
flat connector 100x40x10mm	84	0,89	74,76	https://www.hornbach.at/shop/Flachverbinder-100-x-35-mm-senzimverzinkt-1-Stueck/735660/artikel.html
countersunk screw zinc 4,5/45	352stk.	0,03	10,56	https://www.hornbach.at/shop/Topanplusverschraubung-8,7x45mm-PF2-2-4x4,5-mm-Galv-neuz-galv-chromat-200-Stueck/3834886/artikel.html
SUPPORT POST				
wood bar 100/100mm	20,98lfm	11,00/m	230,78	https://www.hornbach.at/shop/Konstruktionsvollholz-Fichte-Tanne-100x100x4000-mm/8233498/artikel.html
flat connector 100x40x10mm	36	0,89	32,04	https://www.hornbach.at/shop/Flachverbinder-100-x-35-mm-senzimverzinkt-1-Stueck/735660/artikel.html
countersunk screw zinc 4,5/45	144stk.	0,03	4,32	https://www.hornbach.at/shop/Topanplusverschraubung-8,7x45mm-PF2-2-4x4,5-mm-Galv-neuz-galv-chromat-200-Stueck/3834886/artikel.html
WOODEN DECK				
Terrace blank larch 145/28mm	21,5m²	33,95/m²	729,93	https://www.hornbach.at/shop/Holz-Terrassendielen-laecher-geriffelt-glat-28x145x3000-mm/6224073/artikel.html
countersunk screw zinc 4,5/45	600stk.	0,03	18	https://www.hornbach.at/shop/Topanplusverschraubung-8,7x45mm-PF2-2-4x4,5-mm-Galv-neuz-galv-chromat-200-Stueck/3834886/artikel.html
SUM in €			2.500,29	

CHAIRS	Amount	Price per/€	Final price/€	Notice
wood bar 65/50/30mm	66	0,85/m	56,10	https://www.hornbach.at/shop/Latte-Fichte-Tanne-28x48x2000-mm/4014589/artikel.html
wood bar 65/50/70mm	6	5/m	30	https://www.hornbach.at/shop/Kantholz-Fichte-Tanne-gehobelt-44x74x3000-mm/4005004/artikel.html
screw 3/25mm	144	0,01/Stk.	1,44	https://www.hornbach.at/shop/Spax-Universalschraube-Senkkopf-Stahl-gehautes-T-20-Holz-tiefgewinde-5x25-mm-60-Stueck/8241950/artikel.html
screw 3/35mm	48	0,01/Stk.	0,48	https://www.hornbach.at/shop/Spax-plattenschraube-SD78-Senkkopf-PZ-T-3x35-mm-Gelbverz-gelbe-chromop-200-Stueck/7834783/artikel.html
steel coating 10mm	6	204,23	1.225,38	https://www.stahl-shop.at/shop/massive-stahlkanten-fur-13531p.html
steel support foot DM9cm	3	105,91	317,73	https://www.stahl-shop.at/shop/stahlrohr-13467p.html
steel plate 330/330/10mm	6	91,70	550,20	https://www.stahl-shop.at/shop/stahlplatte-ous-eisen-13536p.html CookieConsentChanged=1
SUM in €			2.181,33	

CRATERS	Amount	Price per/€	Final price/€	Notice
Crushed bricks 4/8mm	4,8m³	m3 72	345,6	https://www.sonnenerde.at/de/produkt/ziegelsplint-4-8-mm
shredded plastic R75 G0 B183	0,6m³			
grit 8/12mm ebony black	0,2m³/340kg	kg 0,27	91,80	https://www.geosim.com/en/grits-stones/grits/1136-grit-garden-granulate-ebony-black-8-12-mm-600-kg-detail
pebbles 20/50mm Giallo Mori	0,45m³/900kg	t 531	490	https://www.geosim.com/en/grits-stones/2642-pebbles-garden-stones-giallo-mori-20-50-mm-40-bags-of-25-kg-detail
plant substrate 0/8	1,32m³/871 kg	t 255	255	https://www.kieskaufen.at/p/vulkaterra-roesen-0-8-mm-1218.asp
zinc plate 10/0,15	42m	m 9,99	419,58	
zinc plate 20/0,15	5,7m	m 11,99	68,34	https://www.hardback.at/Shop/Technische-Haftlft-32-cm-x-eis-blech-1238478?ref=bestell_w_cx=751095025&srsltid=AOLYUcHkZvXnAqDwseMjyvesSUVFV1uOpKt6uPVP12gkeQ9J8IwtTKSmSoyEPoqpow-sRfCAAGAAAd_3rd_4
steel plate 30/0,15 coated black	11,3m	m 20,97	236,96	https://www.wovar.de/rosenante-metall-schwarz-z-40-x-106-cm-flexibel/?utm_medium=organic&utm_source=google_shopping&cid=CawCCAdAdLdabBkAJT-wAAdOwe-MjyvesSUVFV1uOpKt6uPVP12gkeQ9J8IwtTKSmSoyEPoqpow-sRfCAAGAAAd_3rd_4
turf	4,1 m²	m² 4,7	19,27	http://www.messling.at/Pdf/CMS-CMS-GeladeneDatei/Produkte/Sonntag-Tuff388x503Stk.jpg?srsltid=AOLYUcHkZvXnAqDwseMjyvesSUVFV1uOpKt6uPVP12gkeQ9J8IwtTKSmSoyEPoqpow-sRfCAAGAAAd_3rd_4
SUM in €			1926,55	

HILLS	Amount	Price per/€	Final price/€	Notice
ply wood 10mm	18m²	10,78/m²	194,04	https://www.hornbach.at/shop/Spanplatte-roh-2800x2070x13-mm/7017801/artikel.html
wood bar 50/50mm	66,4m	2,60/m	172,64	https://www.hornbach.at/shop/Konsta-Kantholz-Fichte-Tanne-50x50x3000-mm/4004986/artikel.html
screw 5/70mm	320stk.	0,07	22,40	https://www.frontos.com/at/schrauben/holzschrauben/spanplatten-schrauben-senkkopf-mit-tx-tieflgewinde/product-35768
plant substrate 0/8	6,5m³	64/m³	416	https://www.lengel.at/produkt/intensivsubstrat-pro-m3/
SUM in €			805,08	

[illegible]

OBJECTS	Amount	Price per/€	Final price/€	Notice
SCULPTURE				
wood bar 30/50mm	1540mm	0,85/m	1,31	https://www.hornbach.at/shop/Latte-Fichte-Tanne-28x48x2000-mm/4014589/artikel.html
ply wood 10mm	0,45m²	10,78/m²	4,85	https://www.hornbach.at/shop/Spanplatte-roh-2800x2070x13-mm/7017801/artikel.html
wood plate 300/300/30mm	1 stk.	5,18	5,18	https://www.hornbach.at/shop/Geruestholz-Brett-Vintage-weiss-32x195x2500-mm/5706724/artikel.html
steel angle 90/50/50mm	4stk.	2,29	9,16	https://www.hornbach.at/shop/Schwerlast-Winkelverbinder-in-Sicke-PQe-50x50-mm-sand-zinn-verzinkt-1-Stueck/8062986/artikel.html
flat connector 90/35mm	2stk.	2,19	4,38	https://www.hornbach.at/shop/Fischverbind-Duravis-133x55x2-5-mm-schwarz-laminate-1-Stueck/10009940/artikel.html
countersunk screw zinc 4,5/35	12stk.	0,02	0,24	https://www.hornbach.at/shop/Spansplattenschraube-ID79-Seinkopf-PZ-2-4-5x35-mm-Galv-verz-gelb-chromat-200-Stueck/3834816/artikel.html
hex bolt zinc 12/60	4stk.	0,53	2,10	https://www.hornbach.at/shop/Holzbohle-Holzbohle-2x4-5x35-mm-Galv-verz-gelb-chromat-200-Stueck/3834816/artikel.html
SHEEP	Amount	Price per/€	Final price/€	Notice
plastic sheep sculpture	1	570,00	570,00	https://www.pinterest.at/globe-shop_ghfkmrj/Design+Schaf+Figur+Garten+Schnitzwerkzeugen?ref=shopitem&utm_source=social&utm_medium=social&utm_campaign=pops_kom
ALIEN SIGN	Amount	Price per/€	Final price/€	Notice
aluminium sign 305/305mm	1	39,00	39,00	https://www.amazon.de/Crossings-Alien-30-Aluminum-Schild/dp/B003JBJNC6
countersunk screw zinc 4,5/35	14stk.	0,02	0,28	https://www.hornbach.at/shop/Spansplattenschraube-ID79-Seinkopf-PZ-2-4-5x35-mm-Galv-verz-gelb-chromat-200-Stueck/3834816/artikel.html
steel angle 90/50/50mm	4stk.	2,29	9,16	https://www.hornbach.at/shop/Schwerlast-Winkelverbinder-in-Sicke-PQe-50x50-mm-sand-zinn-verzinkt-1-Stueck/8062986/artikel.html
flat connector 90/35mm	2stk.	2,19	4,38	https://www.hornbach.at/shop/Fischverbind-Duravis-133x55x2-5-mm-schwarz-laminate-1-Stueck/10009940/artikel.html
wood plate 300/300/30mm	1 stk.	5,18	5,18	https://www.hornbach.at/shop/Geruestholz-Brett-Vintage-weiss-32x195x2500-mm/5706724/artikel.html
wood bar 30/50mm	1540mm	0,85/m	1,31	https://www.hornbach.at/shop/Latte-Fichte-Tanne-28x48x2000-mm/4014589/artikel.html
SUM in €			656,53	

PLANTS	Quality	Amount	Price per piece/€	Final price/€	Notice
<i>Allium</i> ‚Purple Sensation‘	18/20	5	2,54	12,7	https://www.hameter.at/
<i>Artemisia ludoviciana</i> ‚Silver Queen‘	P1	5	1,89	9,45	https://www.hameter.at/
<i>Cupressus sempervirens</i> ‚Stricta‘	7L Container 110/135cm	6	79,95	479,7	https://www.flora-toskana.com/de/exotische-baeume-im-garten/236-cupressus-sempervirens-mittelmeer-zy-press-saeulen-zy-ypresse.html
<i>Dipsacus fullonum</i>	P1	7	1,89	13,23	https://www.hameter.at/
<i>Eremurus himalaicus</i>	I	4	7,72	30,88	https://www.hameter.at/
<i>Muhlenbergia rigens</i>	P1	4	2,57	10,28	https://www.hameter.at/
<i>Zauschneria californica</i>	P1	5	2,44	12,2	https://www.hameter.at/
<i>Bouteloua gracilis</i>	P0,5	22	1,17	25,74	https://www.hameter.at/
<i>Catananche caerulea</i>	P1	18	1,89	34,02	https://www.hameter.at/
<i>Dianthus arenarius</i>	P0,5	18	1,46	26,28	https://www.hameter.at/
<i>Erigeron karvinskianus</i>	P0,5	18	1,46	26,28	https://www.hameter.at/
<i>Melica ciliata</i>	P0,5	22	1,17	25,74	https://www.hameter.at/
<i>Santolina chamaecyparissus</i>	P1	18	2,44	43,92	https://www.hameter.at/
<i>Saponaria ocymoides</i>	P1	18	1,89	34,02	https://www.hameter.at/
<i>Sedum spectabile</i> ‚Iceberg‘	P1	18	1,89	34,02	https://www.hameter.at/
<i>Armeria maritima</i>	P0,5	22	1,46	32,12	https://www.hameter.at/
<i>Delosperma</i> ‚White Nugget‘	P0,5	18	2,44	43,92	https://www.hameter.at/
<i>Euphorbia myrsinites</i>	P0,5	18	1,46	26,28	https://www.hameter.at/
<i>Helichrysum italicum</i>	P0,5	18	1,46	26,28	https://www.hameter.at/
SUM in €				947,06	
TOTAL IN €				9.059,67	

GARDENS OF THE GALAXY'S

ARE WE THERE YET?

Sectional View
1 to 50



HELLO EARTHLINGS.

Hello earthlings. Are you ready for an unforgettable adventure? Traveling around the world in 11 gardens begs the question: what is the world? Certainly not just our home planet Earth. We leave our familiar planet and set off for new galaxies. The „Space Garden“ takes its visitors on a journey to unknown worlds. A place that no one has ever set foot in. No human has ever been here before. Different rules, principles and physical laws prevail here. In plot 8, visitors experience a natural spectacle from another world. Nevertheless, there are a few rules to be observed on this trip. We are merely visitors to an alien world, our species cannot and must not get out of the safe spaceship. Do you dare?

1 THE SPACESHIP.


The journey begins immediately after entering parcel 8. You enter the spaceship. Are you ready to take off? Arrived on a new planet, courageous astronauts can go to the end of the spaceship. A magnificent view opens here. You will see some amazing things. Once on the platform, you can see and marvel at the entire Garden 8. Look, isn't that just in front of our home planet Earth?

2 THE GARDEN.

The garden is equipped with 8 hills. This earth modeling gives depth to the space. There are different plants on the models. Individual craters are interspersed between the hills. Some of these farms go down in the ground, and on the other hand they rise out of the ground like abnormal hills. But there is so much more to discover in the „Space Garden“. Is that Dolly the sheep? The plant layer of the garden will be placed in between the spaceship-contruction and the earth-wall. The aim of the layer is to indicate a strange, unknown and mostly untouched landscape on another planet. As our abstracted landscape will consist of stony and gravelly topography, we want to use plants which are adapted to such conditions to mimic a natural picture for the viewer.

3 THE WALL.

At the end of the garden there is a screen of a height of 1.5 m from the ground. The earth is printed on this canvas. It's intended to represent a view and end of the garden. This canvas is attached to a wooden construction. To create the height, earth modeling is suggested. The construct is fastened with a stone wall that intercepts the terrain. Here we go earthlings. Do you dare to get in? Are you ready to see the world?

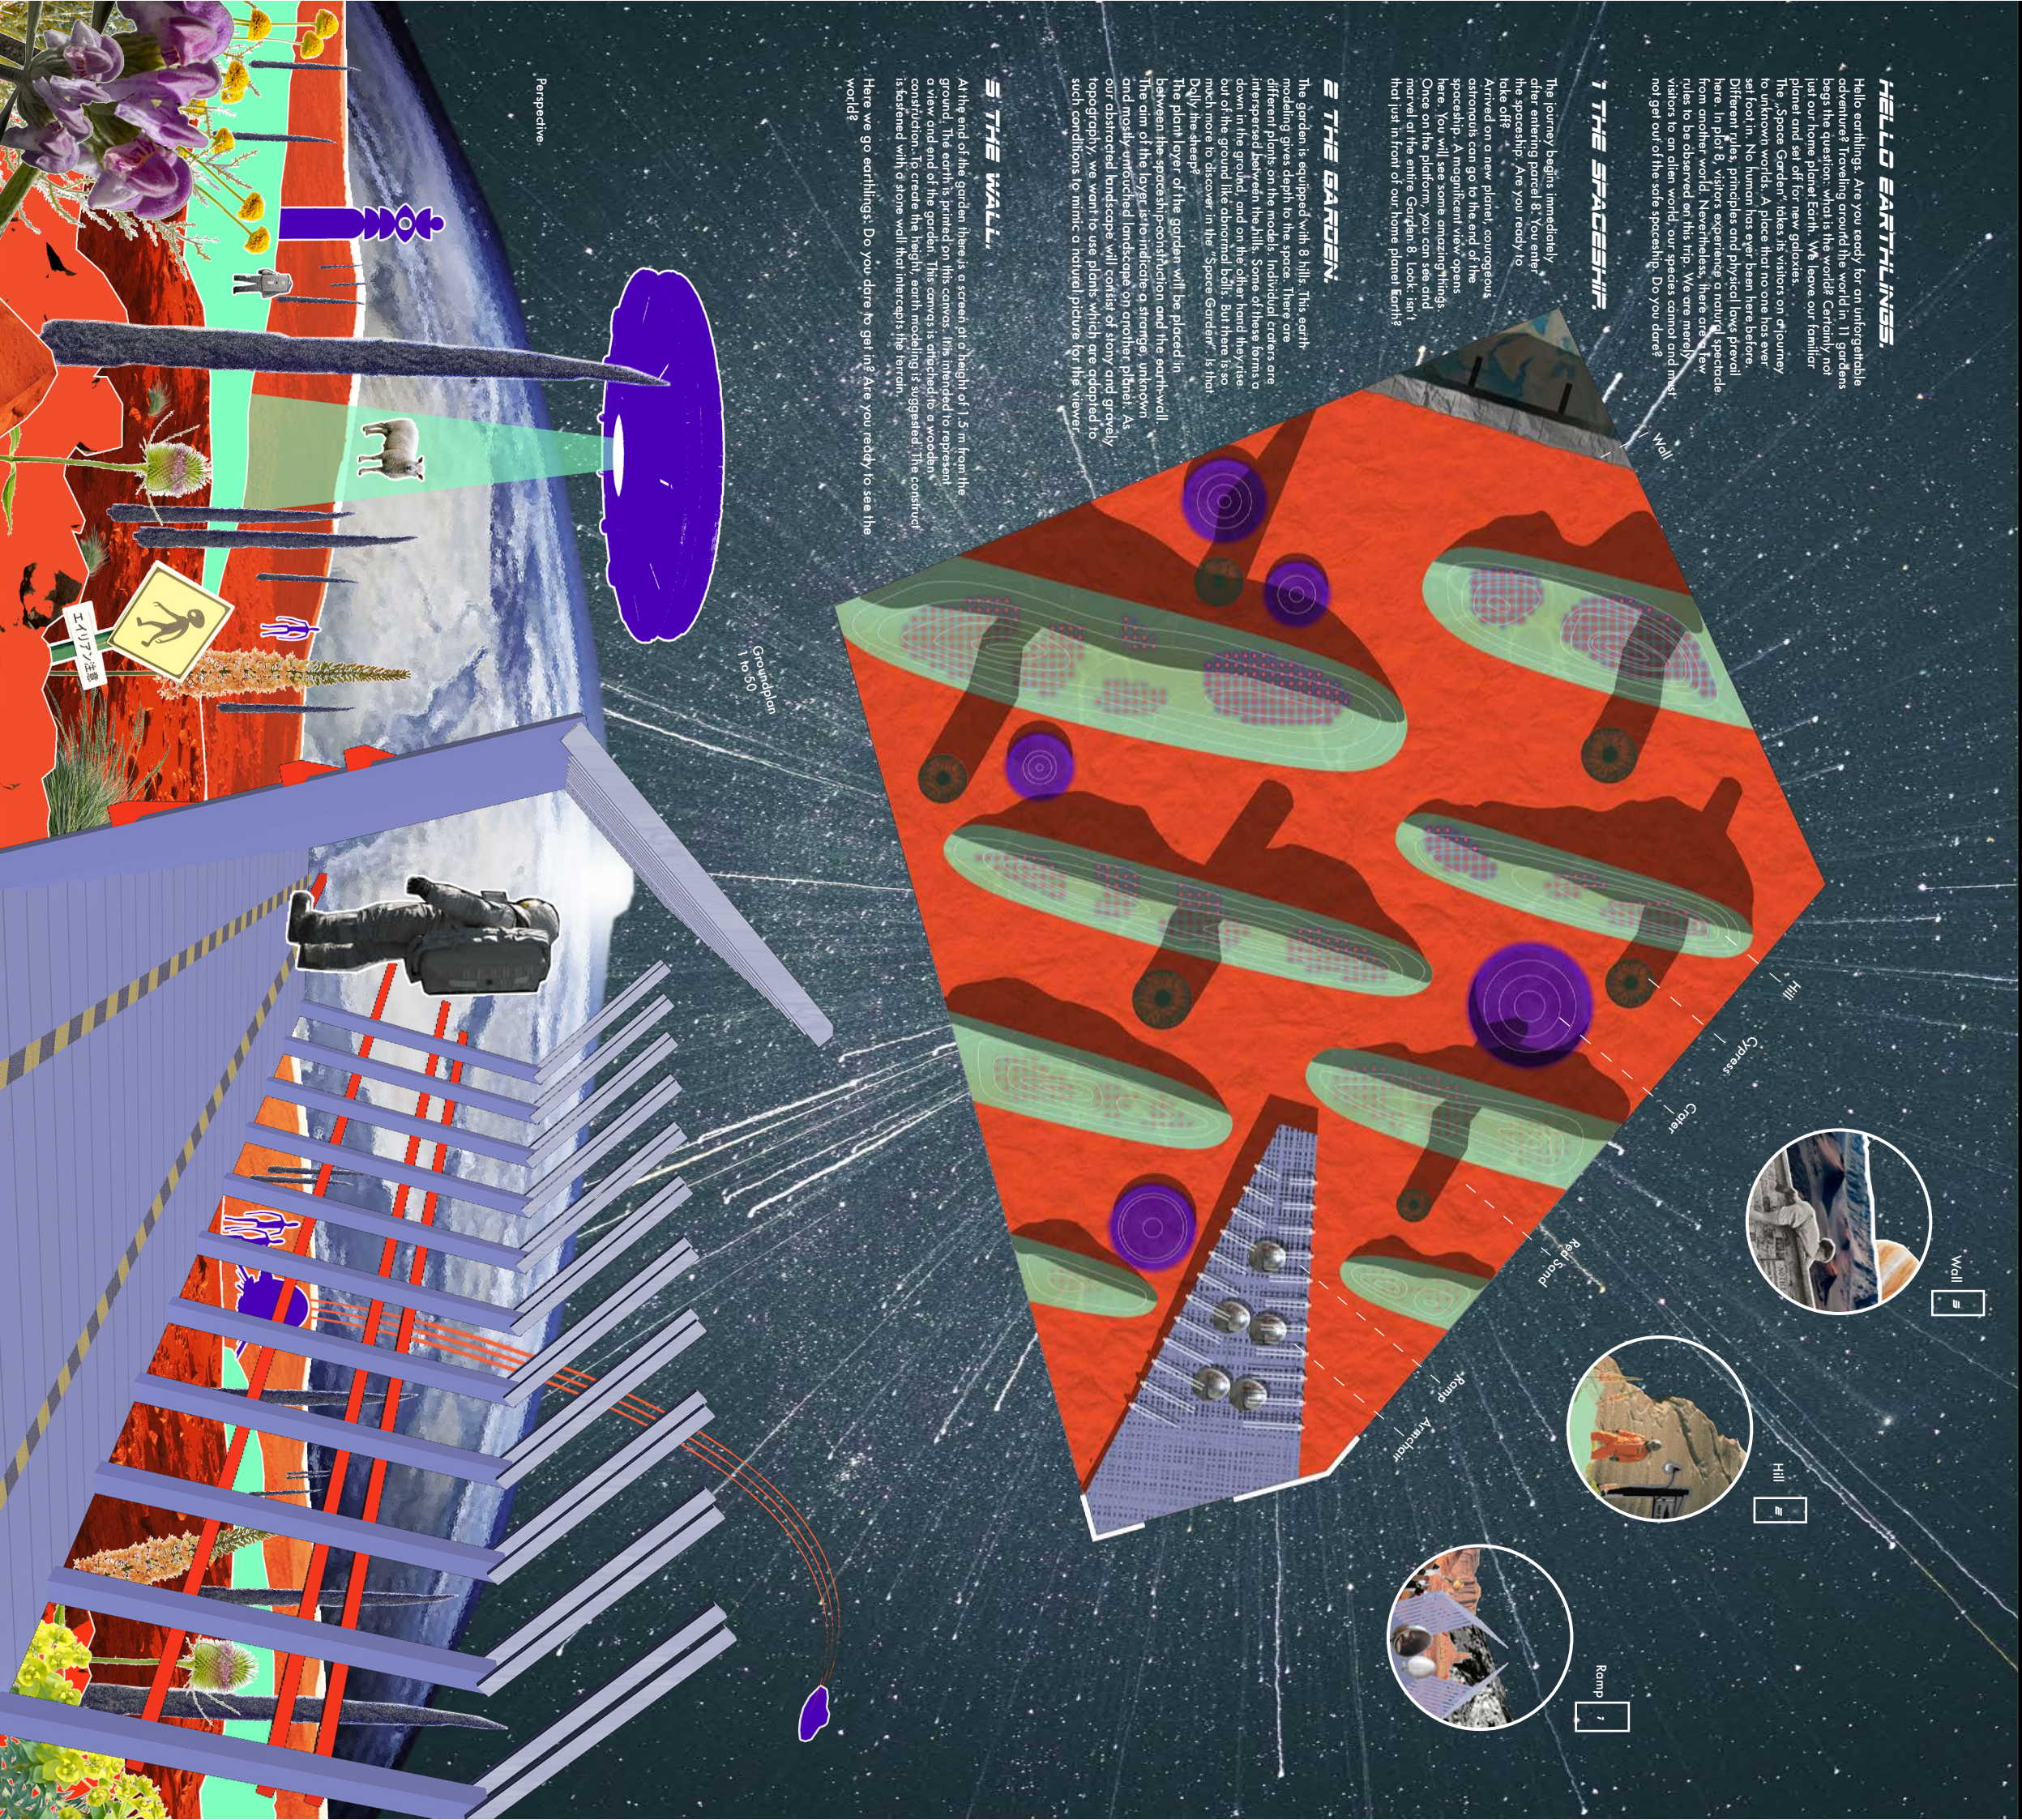

Perspective.